
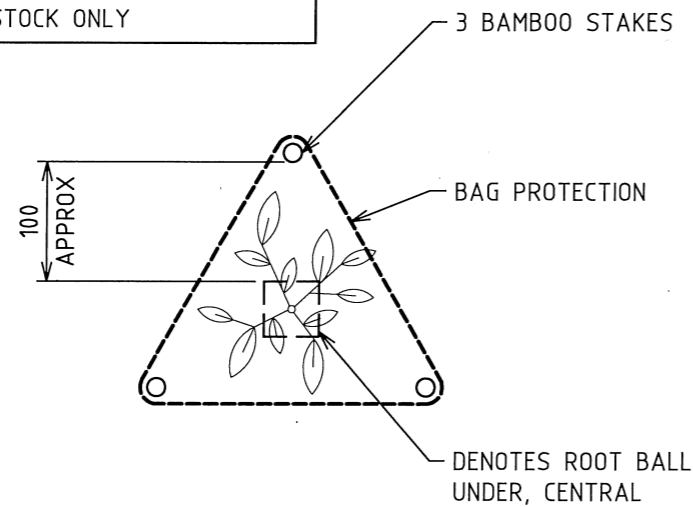


NOTE:  
THIS TREE GUARD IS SUITABLE FOR  
POT SIZES LESS THAN OR EQUAL  
TO TUBESTOCK ONLY

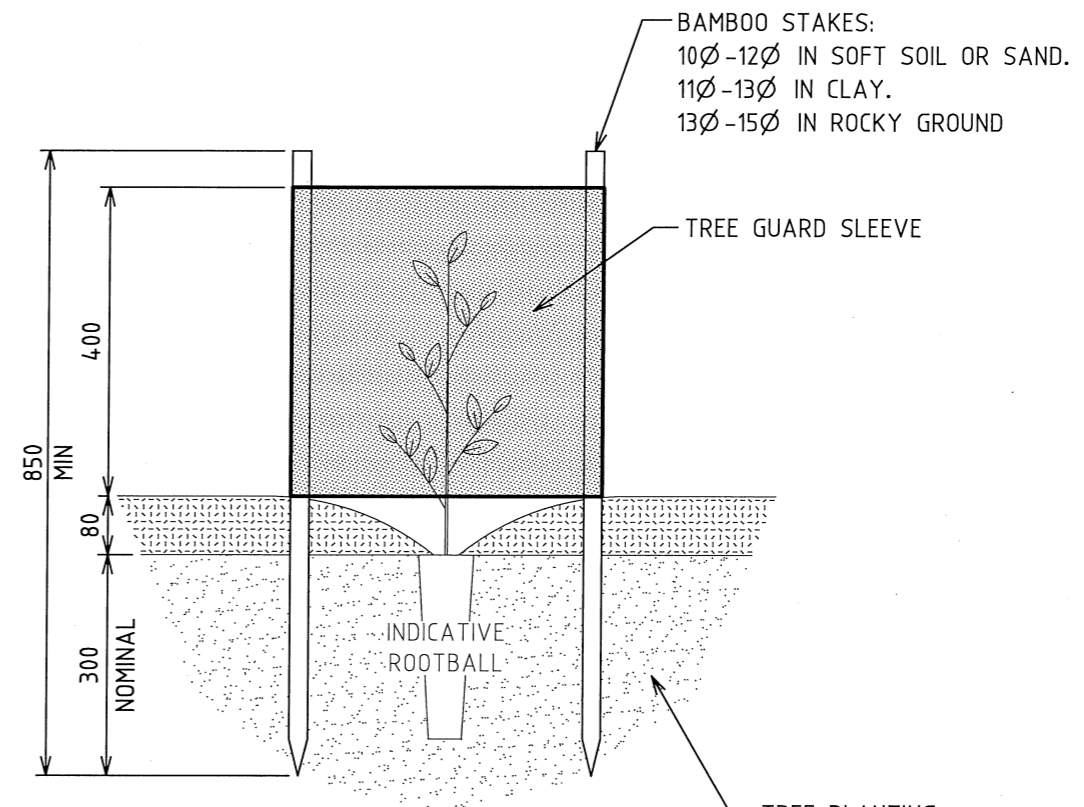

PLAN  
SCALE 1:10


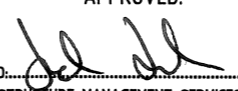


ELEVATION  
SCALE 1:10

**NOTES**

1. INSTALL STAKES CLEAR OF ROOTBALL. DO NOT TO PIERCE THE ROOTBALL.
2. TREE IS TO BE SELF SUPPORTING. DO NOT TIE TO STAKES.
3. REMOVE BAMBOO STAKES AND BAG AT THE END OF PLANTING ESTABLISHMENT PERIOD

TREE GUARD - TEMPORARY BAG AND BAMBOO STAKES

				SCALE AS SHOWN	 LIVEABLE CITY INFRASTRUCTURE MANAGEMENT SERVICES	APPROVED:  SIGNED: _____ INFRASTRUCTURE MANAGEMENT SERVICES MANAGER DATE: 16/11/15	<b>THE CITY OF NEWCASTLE</b>  TREE GUARD TEMPORARY BAG AND BAMBOO STAKES FOR REGENERATION WORKS	NCC PLAN No. <b>A3025</b>  AMENDMENT No.	SHEET No. 1 OF 1 SHEETS
1	CONSTRUCTION	18.12.14	T.A.						
0	PRELIMINARY	18.11.14	T.A.						
No.	AMENDMENT DETAILS	DATE	INITIALS						
A3 ORIGINAL THIS SHEET WAS PREPARED IN COLOUR AND WILL BE INCOMPLETE IF COPIED				COORDINATE SYSTEM:	HEIGHT DATUM: AHD	REVIEWED: J.C.			