

PLAN
SCALE 1:1000


REFLECTOR SCHEDULE	
RMS REF.	NUMBER
YY	53

SIGN SCHEDULE	
RMS REF.	NUMBER
R5-400R	4
R5-400L	4
R5-20R	2
R5-20L	2
R2-3L (A)	2
J POST	2


LINEMARKING SCHEDULE	
RMS REF.	LENGTH (m)
BB	67.5
E5	27
L1	122
TB	18.4
TB1	21
CHEVRON MARKING	1m'

LEGEND

- PROPOSED KERB AND GUTTER
- PROPOSED KERB ONLY
- PROPOSED KERB RAMP - PLAIN CONCRETE
- PROPOSED LINEMARKING
- PROPOSED SIGNPOST
- PROPOSED RAISED PAVEMENT MARKER

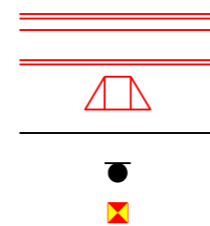

No.	AMENDMENT DETAILS	DATE	INITIALS
2	SP AND LM PLAN ISSUED FOR NCTC APPROVAL	02-07-20	SM
1	SP AND LM PLAN ISSUED FOR NCTC APPROVAL	03-12-19	SM

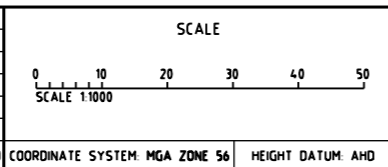


	INFRASTRUCTURE AND PROPERTY ASSETS AND PROJECTS CIVIL SERVICES TEAM
	DESIGNED: S MAY REVIEWED: J CARDONA

MICROSTATION FILE: R7832_23_S&L.dgn	SUR: M.G.
12d PROJECT FILE: C4178_DESIGN.project	F.B.: 538
CIVIL PROJECT No.: 2018-19/008/21471	L.B.: -
SIGNPOSTING AND LINEMARKING PLAN - SHEET 1 OF 5	

CITY OF NEWCASTLE
 YOUNG ROAD LAMBTON
 FROM ORLANDO ROAD TO DURHAM ROAD
 PEDESTRIAN REFUGE, INTERSECTIONS
 AND FOOTPATH CONSTRUCTION


CN PLAN No.	SHEET No.
R7832	1
	OF
	5
AMENDMENT No. 2	SHEETS

A3 ORIGINAL THIS SHEET WAS PREPARED IN COLOUR AND WILL BE INCOMPLETE IF COPIED

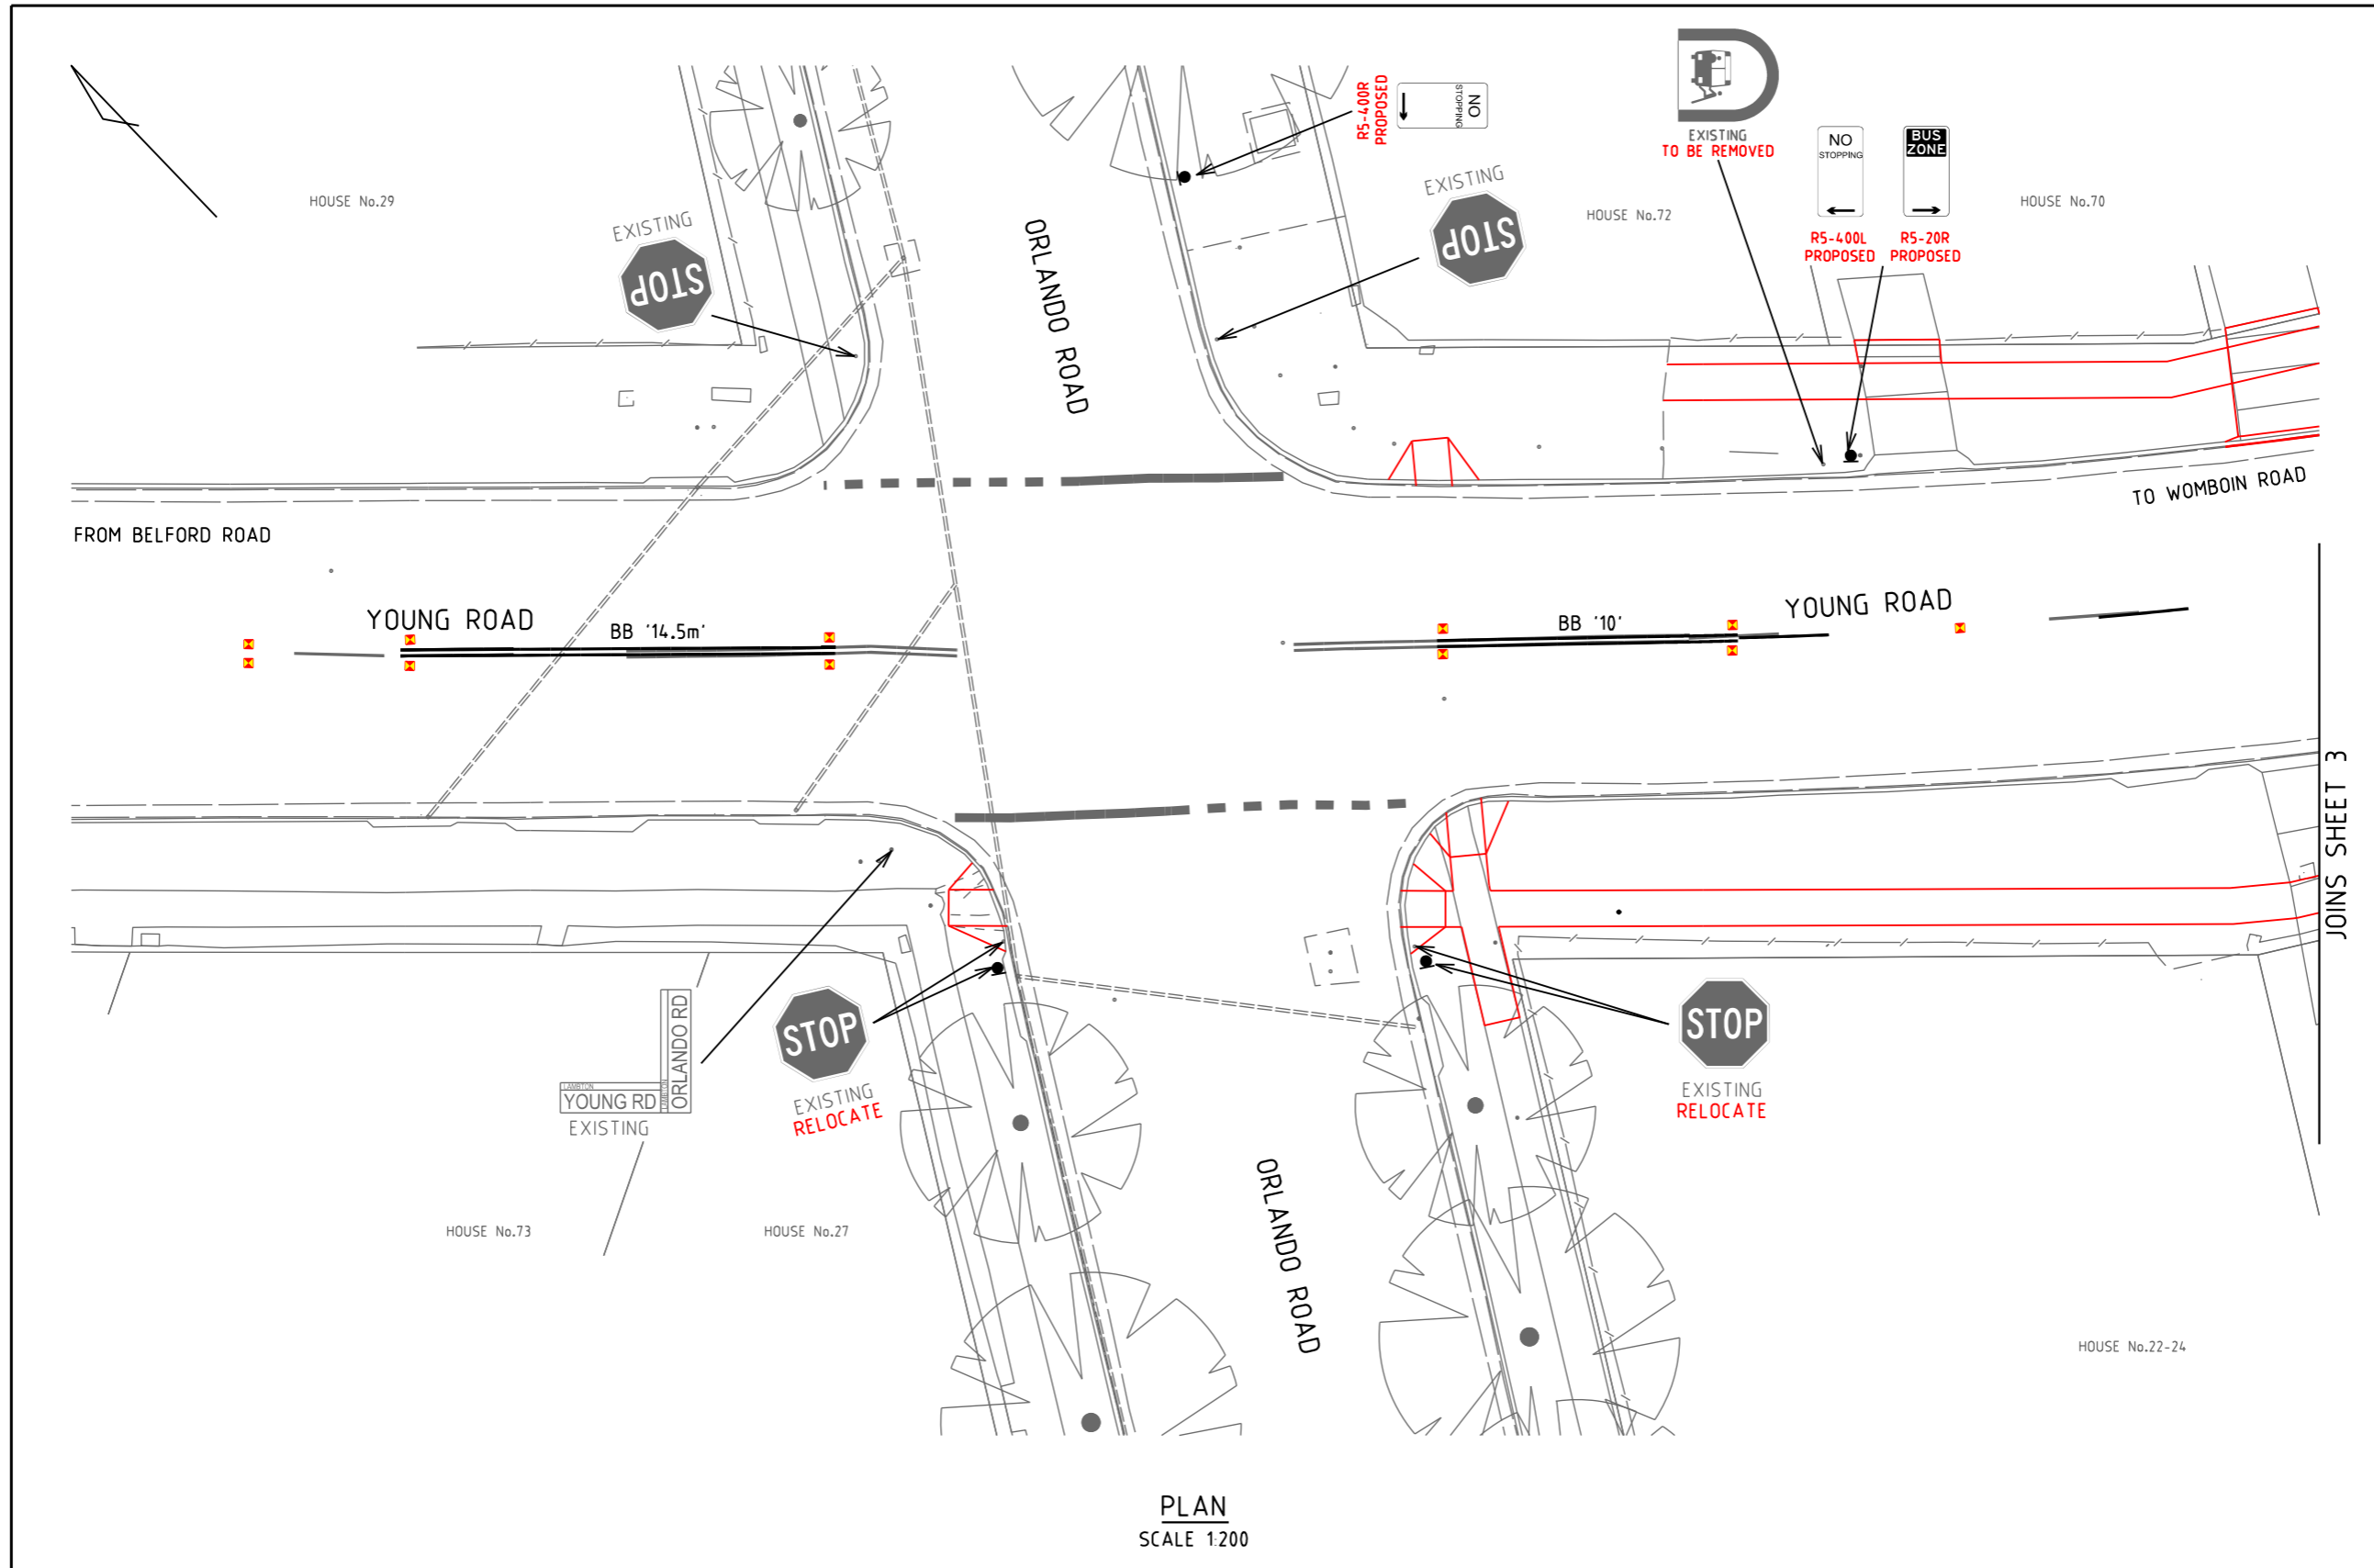


PLAN
SCALE 1:200

			<p>SCALE</p> <p>0 2 4 6 8 10 SCALE 1:200</p>		<p>INFRASTRUCTURE AND PROPERTY ASSETS AND PROJECTS CIVIL SERVICES TEAM</p>		<p>MICROSTATION FILE: R7832_24_S&L.dgn</p> <p>12d PROJECT FILE: C4178_DESIGN.project</p> <p>CIVIL PROJECT No.: 2018-19/008/214.71</p>		<p>SUR: M.G.</p> <p>F.B.: 538</p> <p>L.B.: -</p>		<p>CITY OF NEWCASTLE</p> <p>YOUNG ROAD LAMBTON FROM ORLANDO ROAD TO DURHAM ROAD PEDESTRIAN REFUGE, INTERSECTIONS AND FOOTPATH CONSTRUCTION</p>		<p>CN PLAN No.</p> <p>R7832</p> <p>AMENDMENT No. 2</p>		<p>SHEET No.</p> <p>2 OF 5 SHEETS</p>									
<table border="1"> <thead> <tr> <th>No.</th> <th>AMENDMENT DETAILS</th> <th>DATE</th> <th>INITIALS</th> </tr> </thead> <tbody> <tr> <td>2</td> <td>SP AND LM PLAN ISSUED FOR NCTC APPROVAL</td> <td>02-07-20</td> <td>SM</td> </tr> <tr> <td>1</td> <td>SP AND LM PLAN ISSUED FOR NCTC APPROVAL</td> <td>03-12-19</td> <td>SM</td> </tr> </tbody> </table>			No.	AMENDMENT DETAILS	DATE	INITIALS	2	SP AND LM PLAN ISSUED FOR NCTC APPROVAL	02-07-20	SM	1	SP AND LM PLAN ISSUED FOR NCTC APPROVAL	03-12-19	SM	<p>DESIGNED: S MAY</p> <p>REVIEWED: J CARDONA</p>		<p>SIGNPOSTING AND LINEMARKING PLAN - SHEET 2 OF 5</p>							
No.	AMENDMENT DETAILS	DATE	INITIALS																					
2	SP AND LM PLAN ISSUED FOR NCTC APPROVAL	02-07-20	SM																					
1	SP AND LM PLAN ISSUED FOR NCTC APPROVAL	03-12-19	SM																					
<p>A3 ORIGINAL THIS SHEET WAS PREPARED IN COLOUR AND WILL BE INCOMPLETE IF COPIED</p>			<p>COORDINATE SYSTEM: MGA ZONE 56</p> <p>HEIGHT DATUM: AHD</p>																					

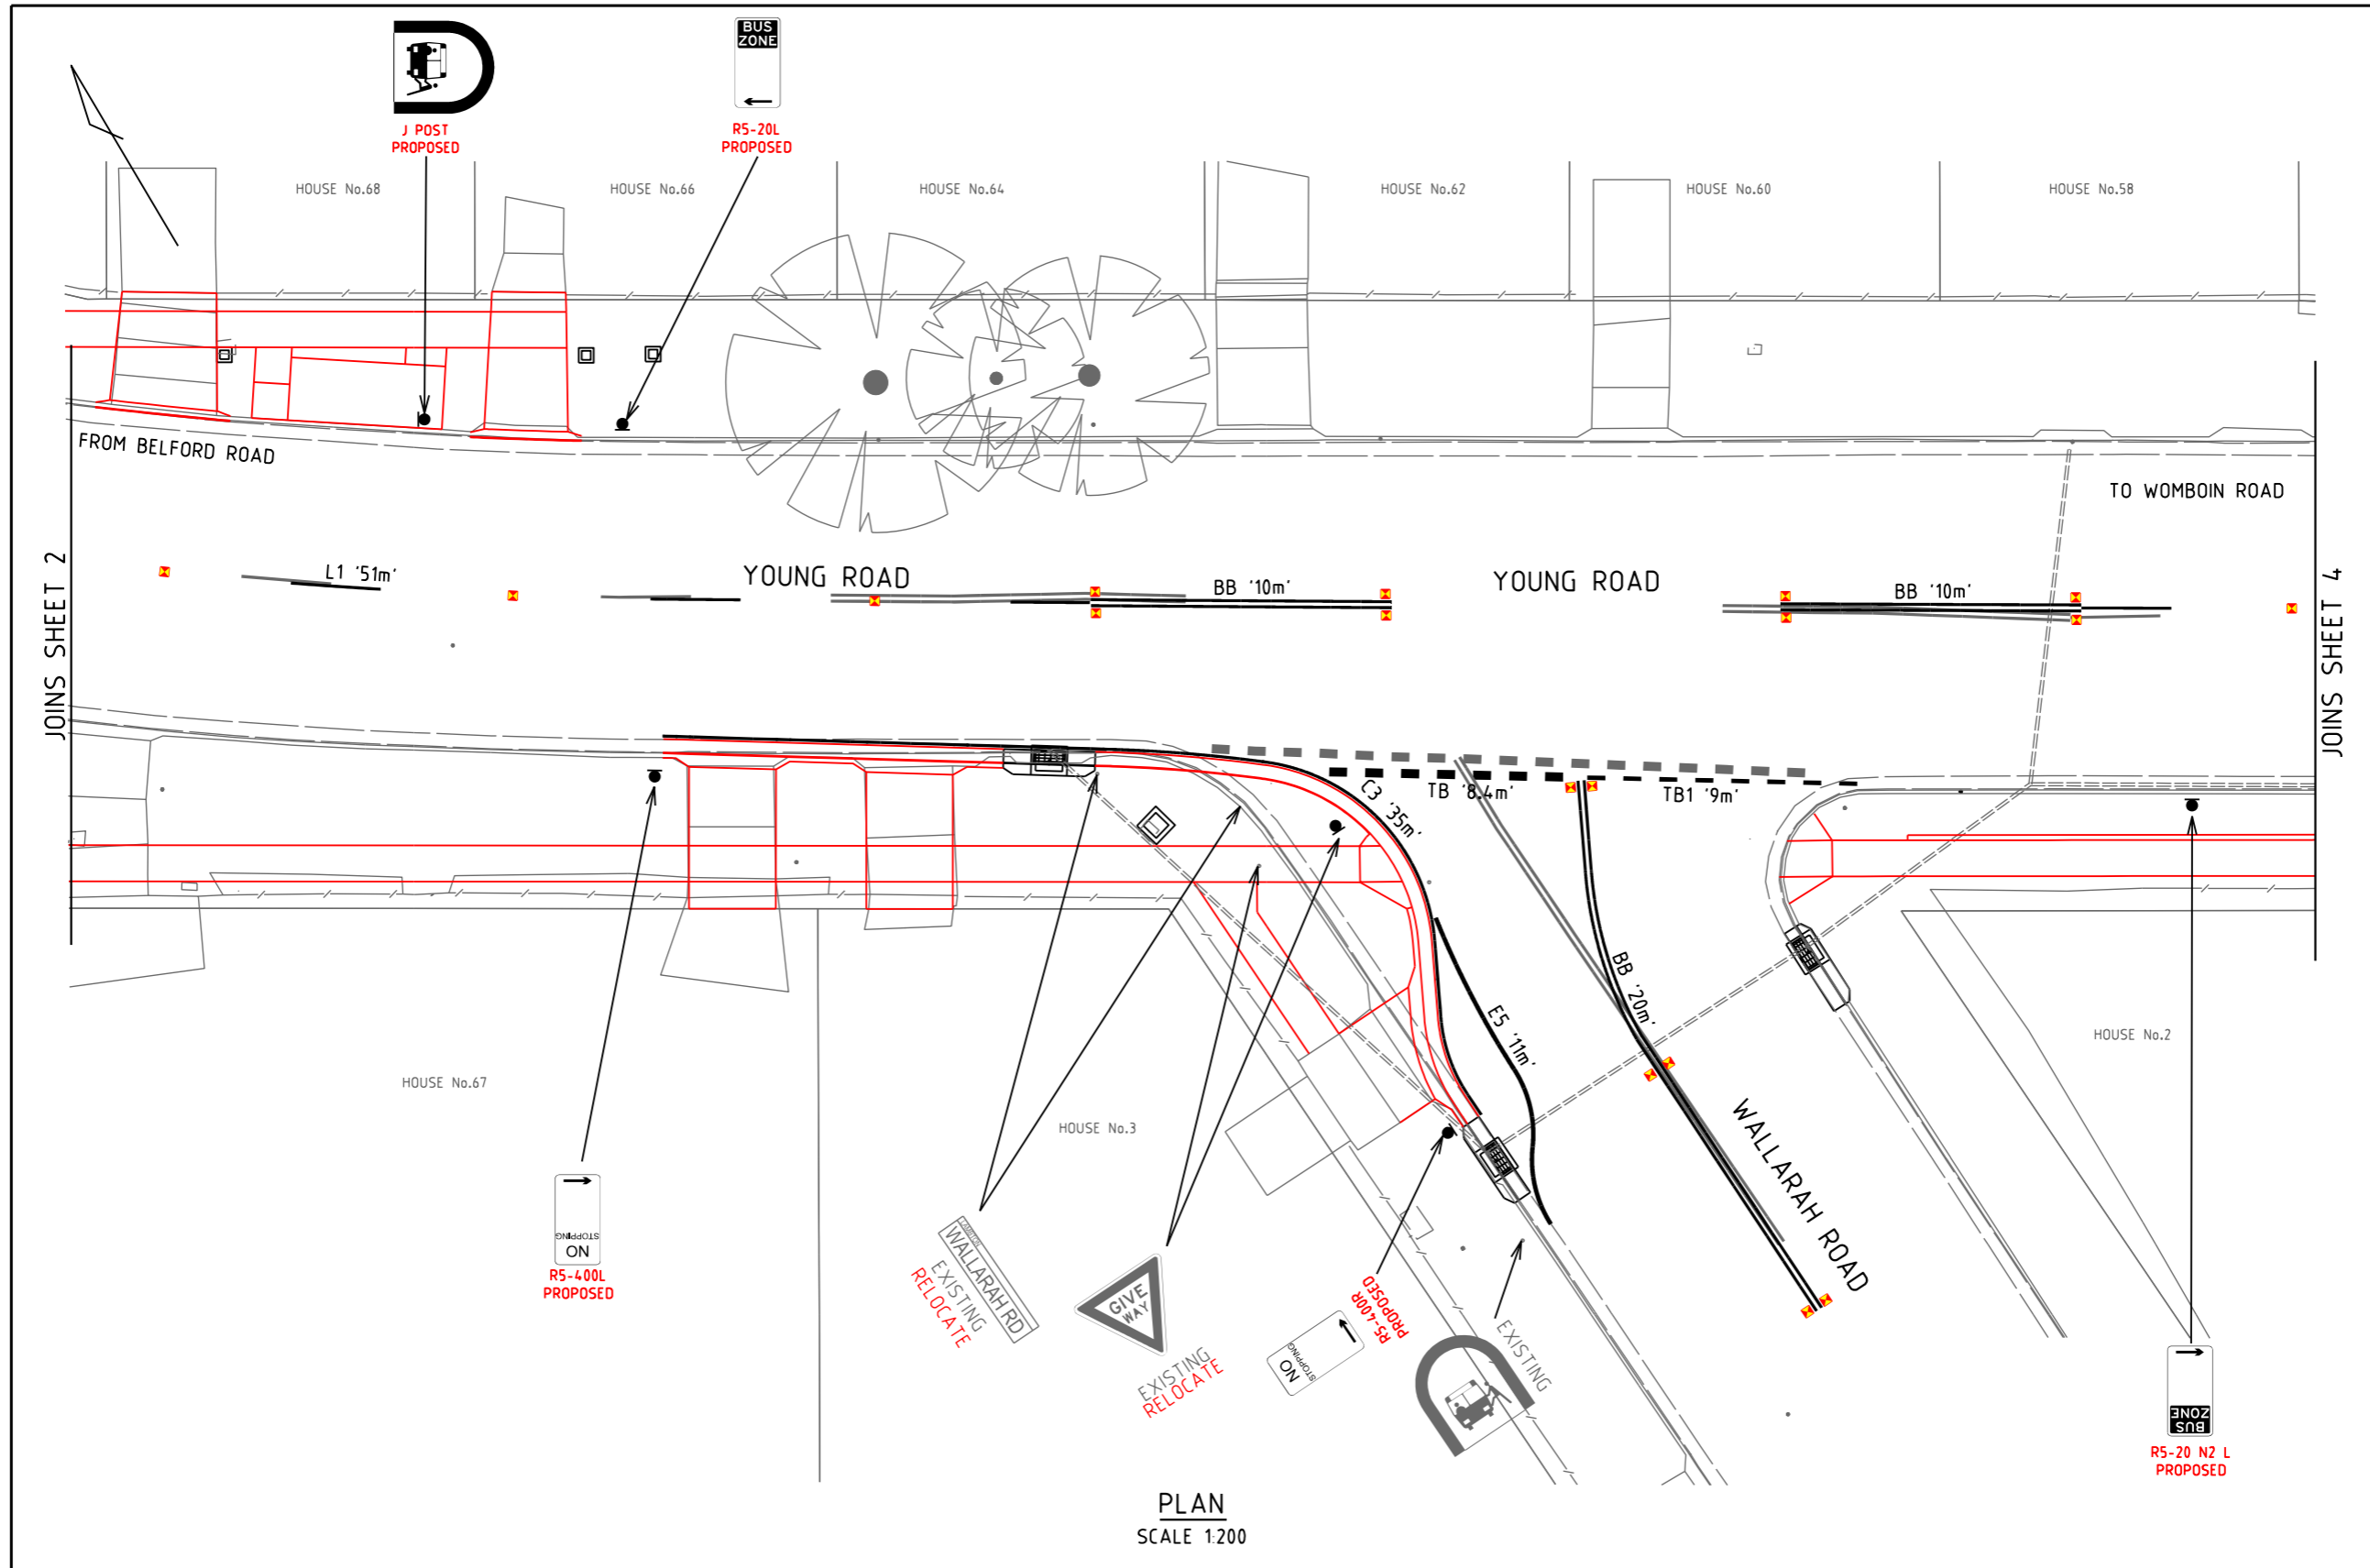


PLAN
SCALE 1:200

<table border="1"> <tr> <th>No.</th> <th>AMENDMENT DETAILS</th> <th>DATE</th> <th>INITIALS</th> </tr> <tr> <td>2</td> <td>SP AND LM PLAN ISSUED FOR NCTC APPROVAL</td> <td>02-07-20</td> <td>SM</td> </tr> <tr> <td>1</td> <td>SP AND LM PLAN ISSUED FOR NCTC APPROVAL</td> <td>03-12-19</td> <td>SM</td> </tr> </table>			No.	AMENDMENT DETAILS	DATE	INITIALS	2	SP AND LM PLAN ISSUED FOR NCTC APPROVAL	02-07-20	SM	1	SP AND LM PLAN ISSUED FOR NCTC APPROVAL	03-12-19	SM	<p>SCALE</p> <p>SCALE 1:200</p>	<p>INFRASTRUCTURE AND PROPERTY ASSETS AND PROJECTS CIVIL SERVICES TEAM</p> <p>DESIGNED: S MAY REVIEWED: J CARDONA</p>	<p>MICROSTATION FILE: R7832_25_S&L.dgn 12d PROJECT FILE: C4178_DESIGN.project CIVIL PROJECT No.: 2018-19/008/21471</p>	<p>SUR: M.G. F.B.: 538 L.B.: -</p>	<p>CITY OF NEWCASTLE</p> <p>YOUNG ROAD LAMBTON FROM ORLANDO ROAD TO DURHAM ROAD PEDESTRIAN REFUGE, INTERSECTIONS AND FOOTPATH CONSTRUCTION</p>	<p>CN PLAN No. R7832 AMENDMENT No. 2</p>	<p>SHEET No. 3 OF 5 SHEETS</p>
No.	AMENDMENT DETAILS	DATE	INITIALS																		
2	SP AND LM PLAN ISSUED FOR NCTC APPROVAL	02-07-20	SM																		
1	SP AND LM PLAN ISSUED FOR NCTC APPROVAL	03-12-19	SM																		
<p>A3 ORIGINAL THIS SHEET WAS PREPARED IN COLOUR AND WILL BE INCOMPLETE IF COPIED</p>				<p>COORDINATE SYSTEM: MGA ZONE 56 HEIGHT DATUM: AHD</p>																	

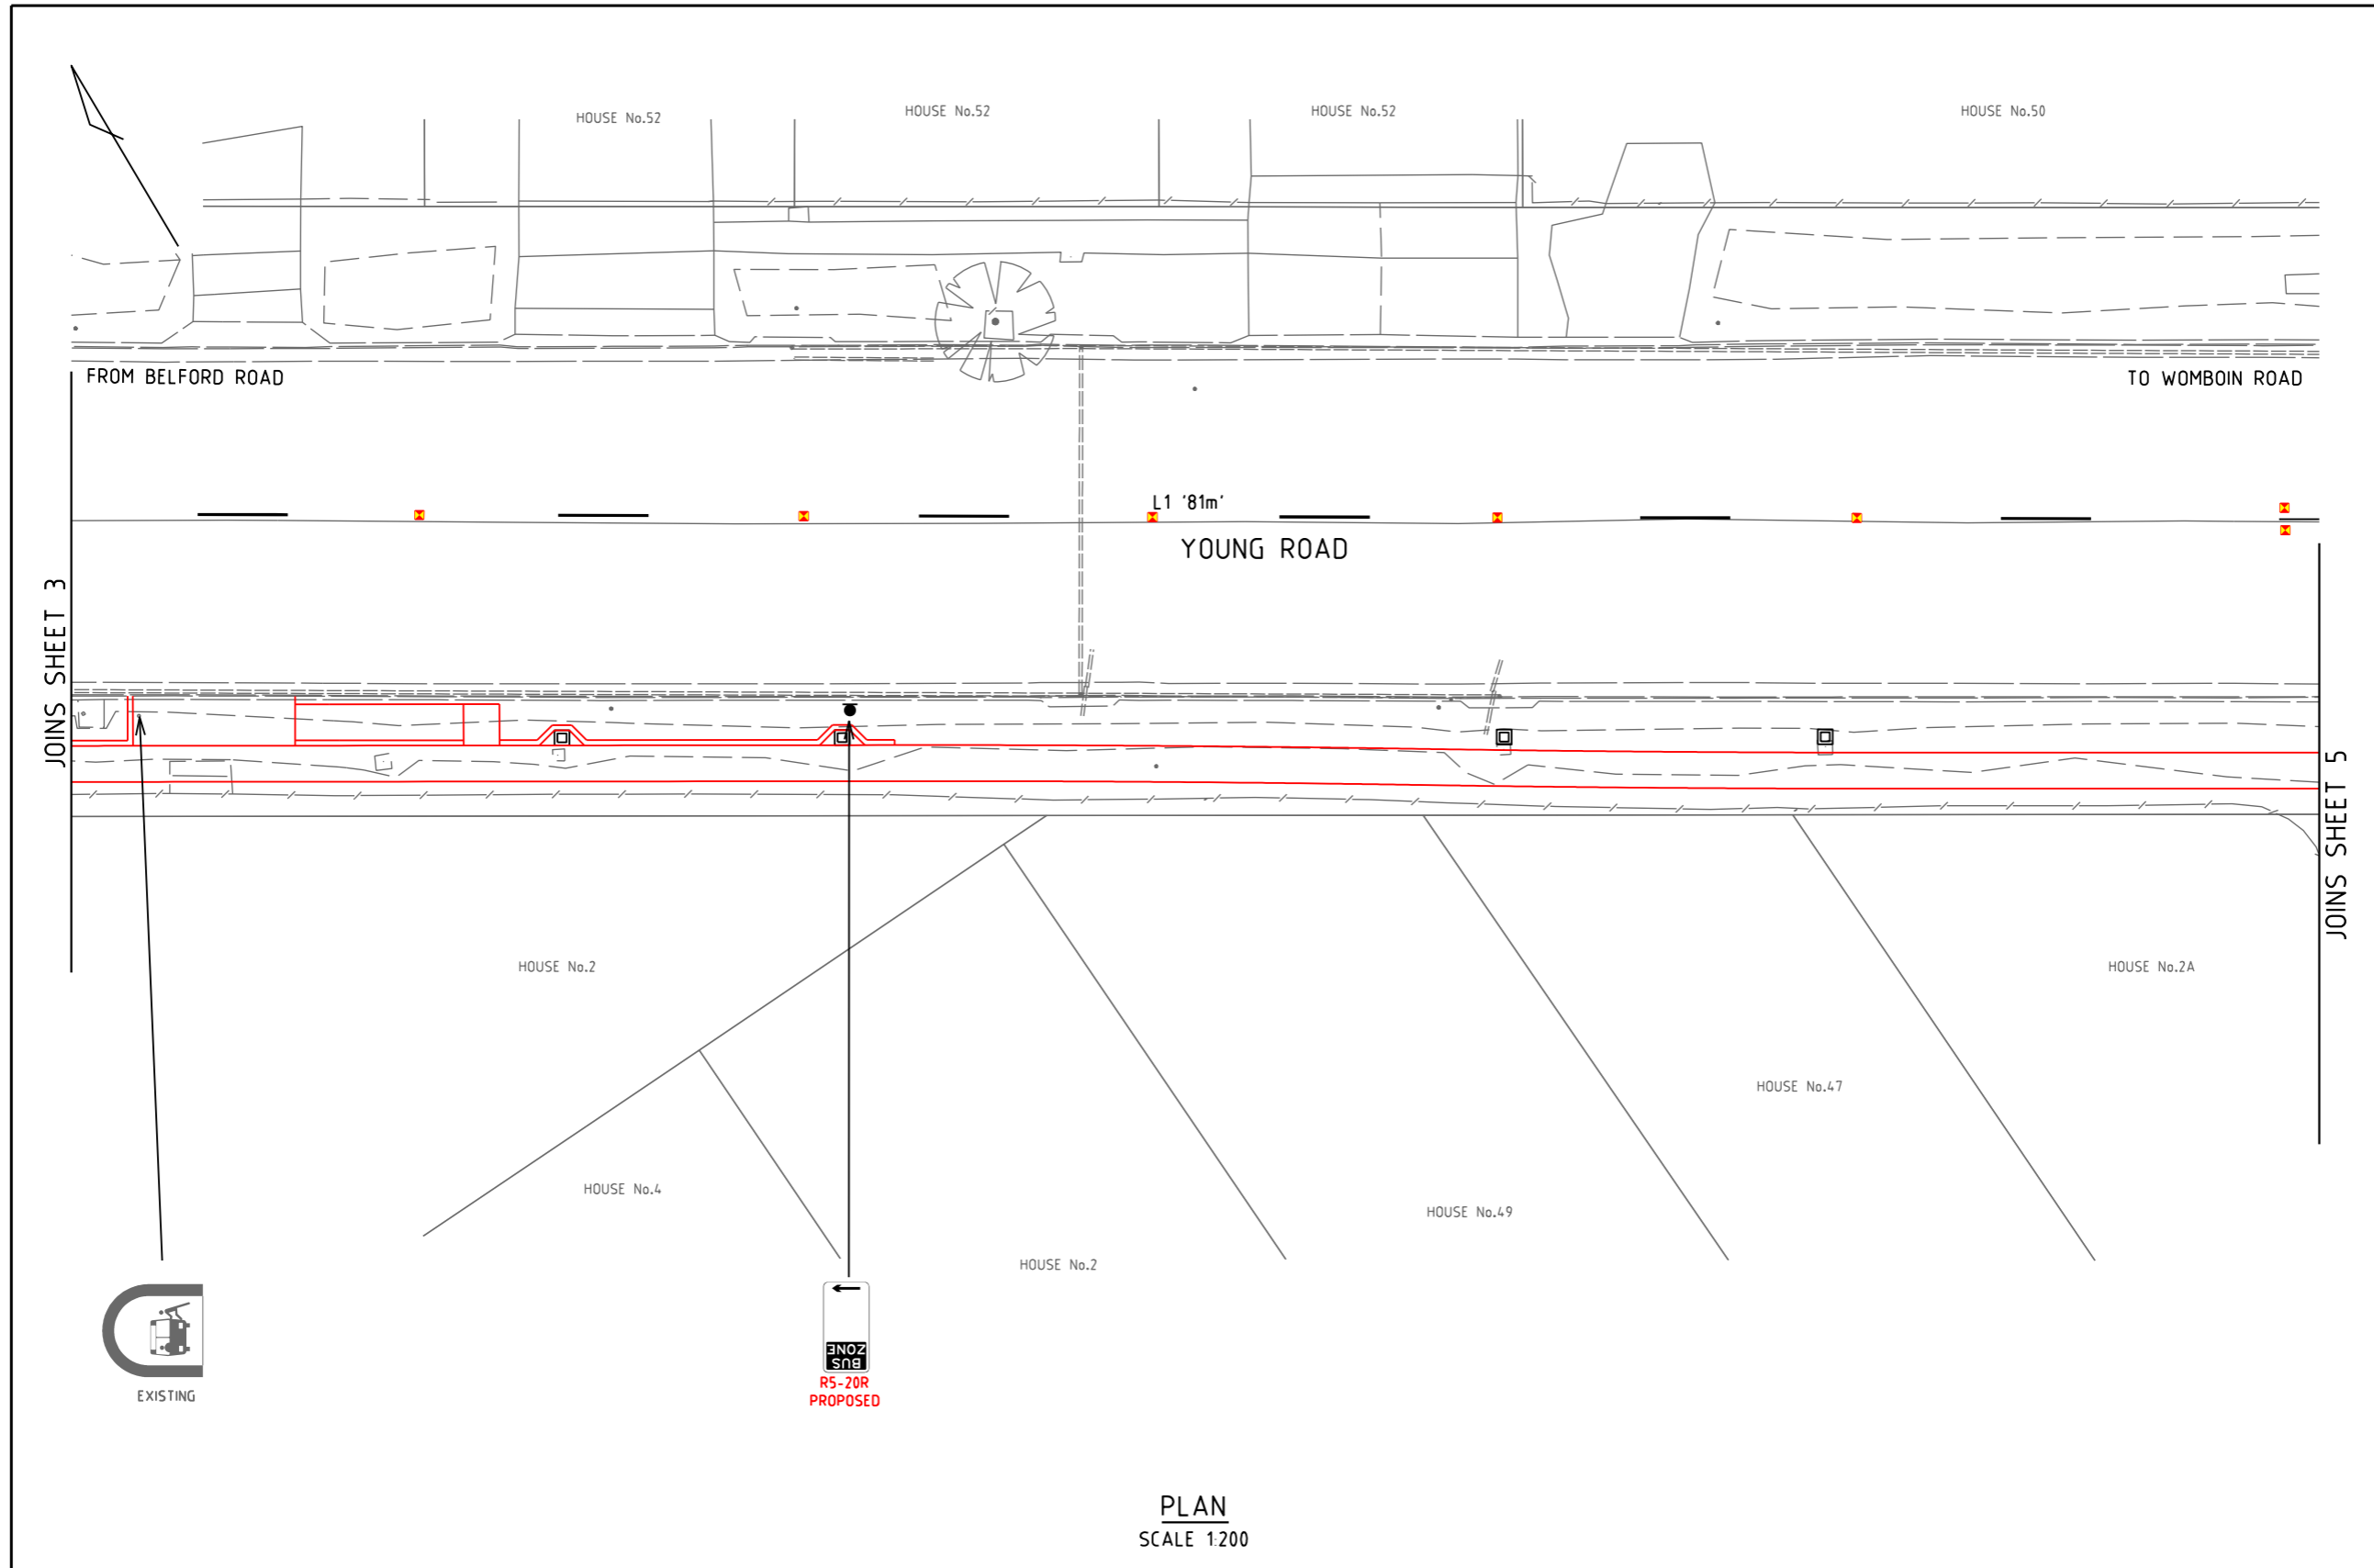

PLAN
SCALE 1:200

			<p>SCALE</p> <p>SCALE 1:200</p>		<p>INFRASTRUCTURE AND PROPERTY ASSETS AND PROJECTS CIVIL SERVICES TEAM</p>		<p>MICROSTATION FILE: R7832_26_S&L.dgn</p> <p>12d PROJECT FILE: C4178_DESIGN.project</p> <p>CIVIL PROJECT No.: 2018-19/008/214.71</p>		<p>SUR. M.G.</p> <p>F.B. 538</p> <p>L.B. -</p>		<p>CITY OF NEWCASTLE</p> <p>YOUNG ROAD LAMBTON FROM ORLANDO ROAD TO DURHAM ROAD PEDESTRIAN REFUGE, INTERSECTIONS AND FOOTPATH CONSTRUCTION</p>		<p>CN PLAN No.</p> <p>R7832</p> <p>AMENDMENT No. 2</p>		<p>SHEET No.</p> <p>4 OF 5 SHEETS</p>									
<table border="1"> <thead> <tr> <th>No.</th> <th>AMENDMENT DETAILS</th> <th>DATE</th> <th>INITIALS</th> </tr> </thead> <tbody> <tr> <td>2</td> <td>SP AND LM PLAN ISSUED FOR NCTC APPROVAL</td> <td>02-07-20</td> <td>SM</td> </tr> <tr> <td>1</td> <td>SP AND LM PLAN ISSUED FOR NCTC APPROVAL</td> <td>03-12-19</td> <td>SM</td> </tr> </tbody> </table>			No.	AMENDMENT DETAILS	DATE	INITIALS	2	SP AND LM PLAN ISSUED FOR NCTC APPROVAL	02-07-20	SM	1	SP AND LM PLAN ISSUED FOR NCTC APPROVAL	03-12-19	SM	<p>DESIGNED: S MAY</p> <p>REVIEWED: J CARDONA</p>		<p>SIGNPOSTING AND LINEMARKING PLAN - SHEET 4 OF 5</p>							
No.	AMENDMENT DETAILS	DATE	INITIALS																					
2	SP AND LM PLAN ISSUED FOR NCTC APPROVAL	02-07-20	SM																					
1	SP AND LM PLAN ISSUED FOR NCTC APPROVAL	03-12-19	SM																					
<p>A3 ORIGINAL THIS SHEET WAS PREPARED IN COLOUR AND WILL BE INCOMPLETE IF COPIED</p>			<p>COORDINATE SYSTEM: MGA ZONE 56</p> <p>HEIGHT DATUM: AHD</p>																					

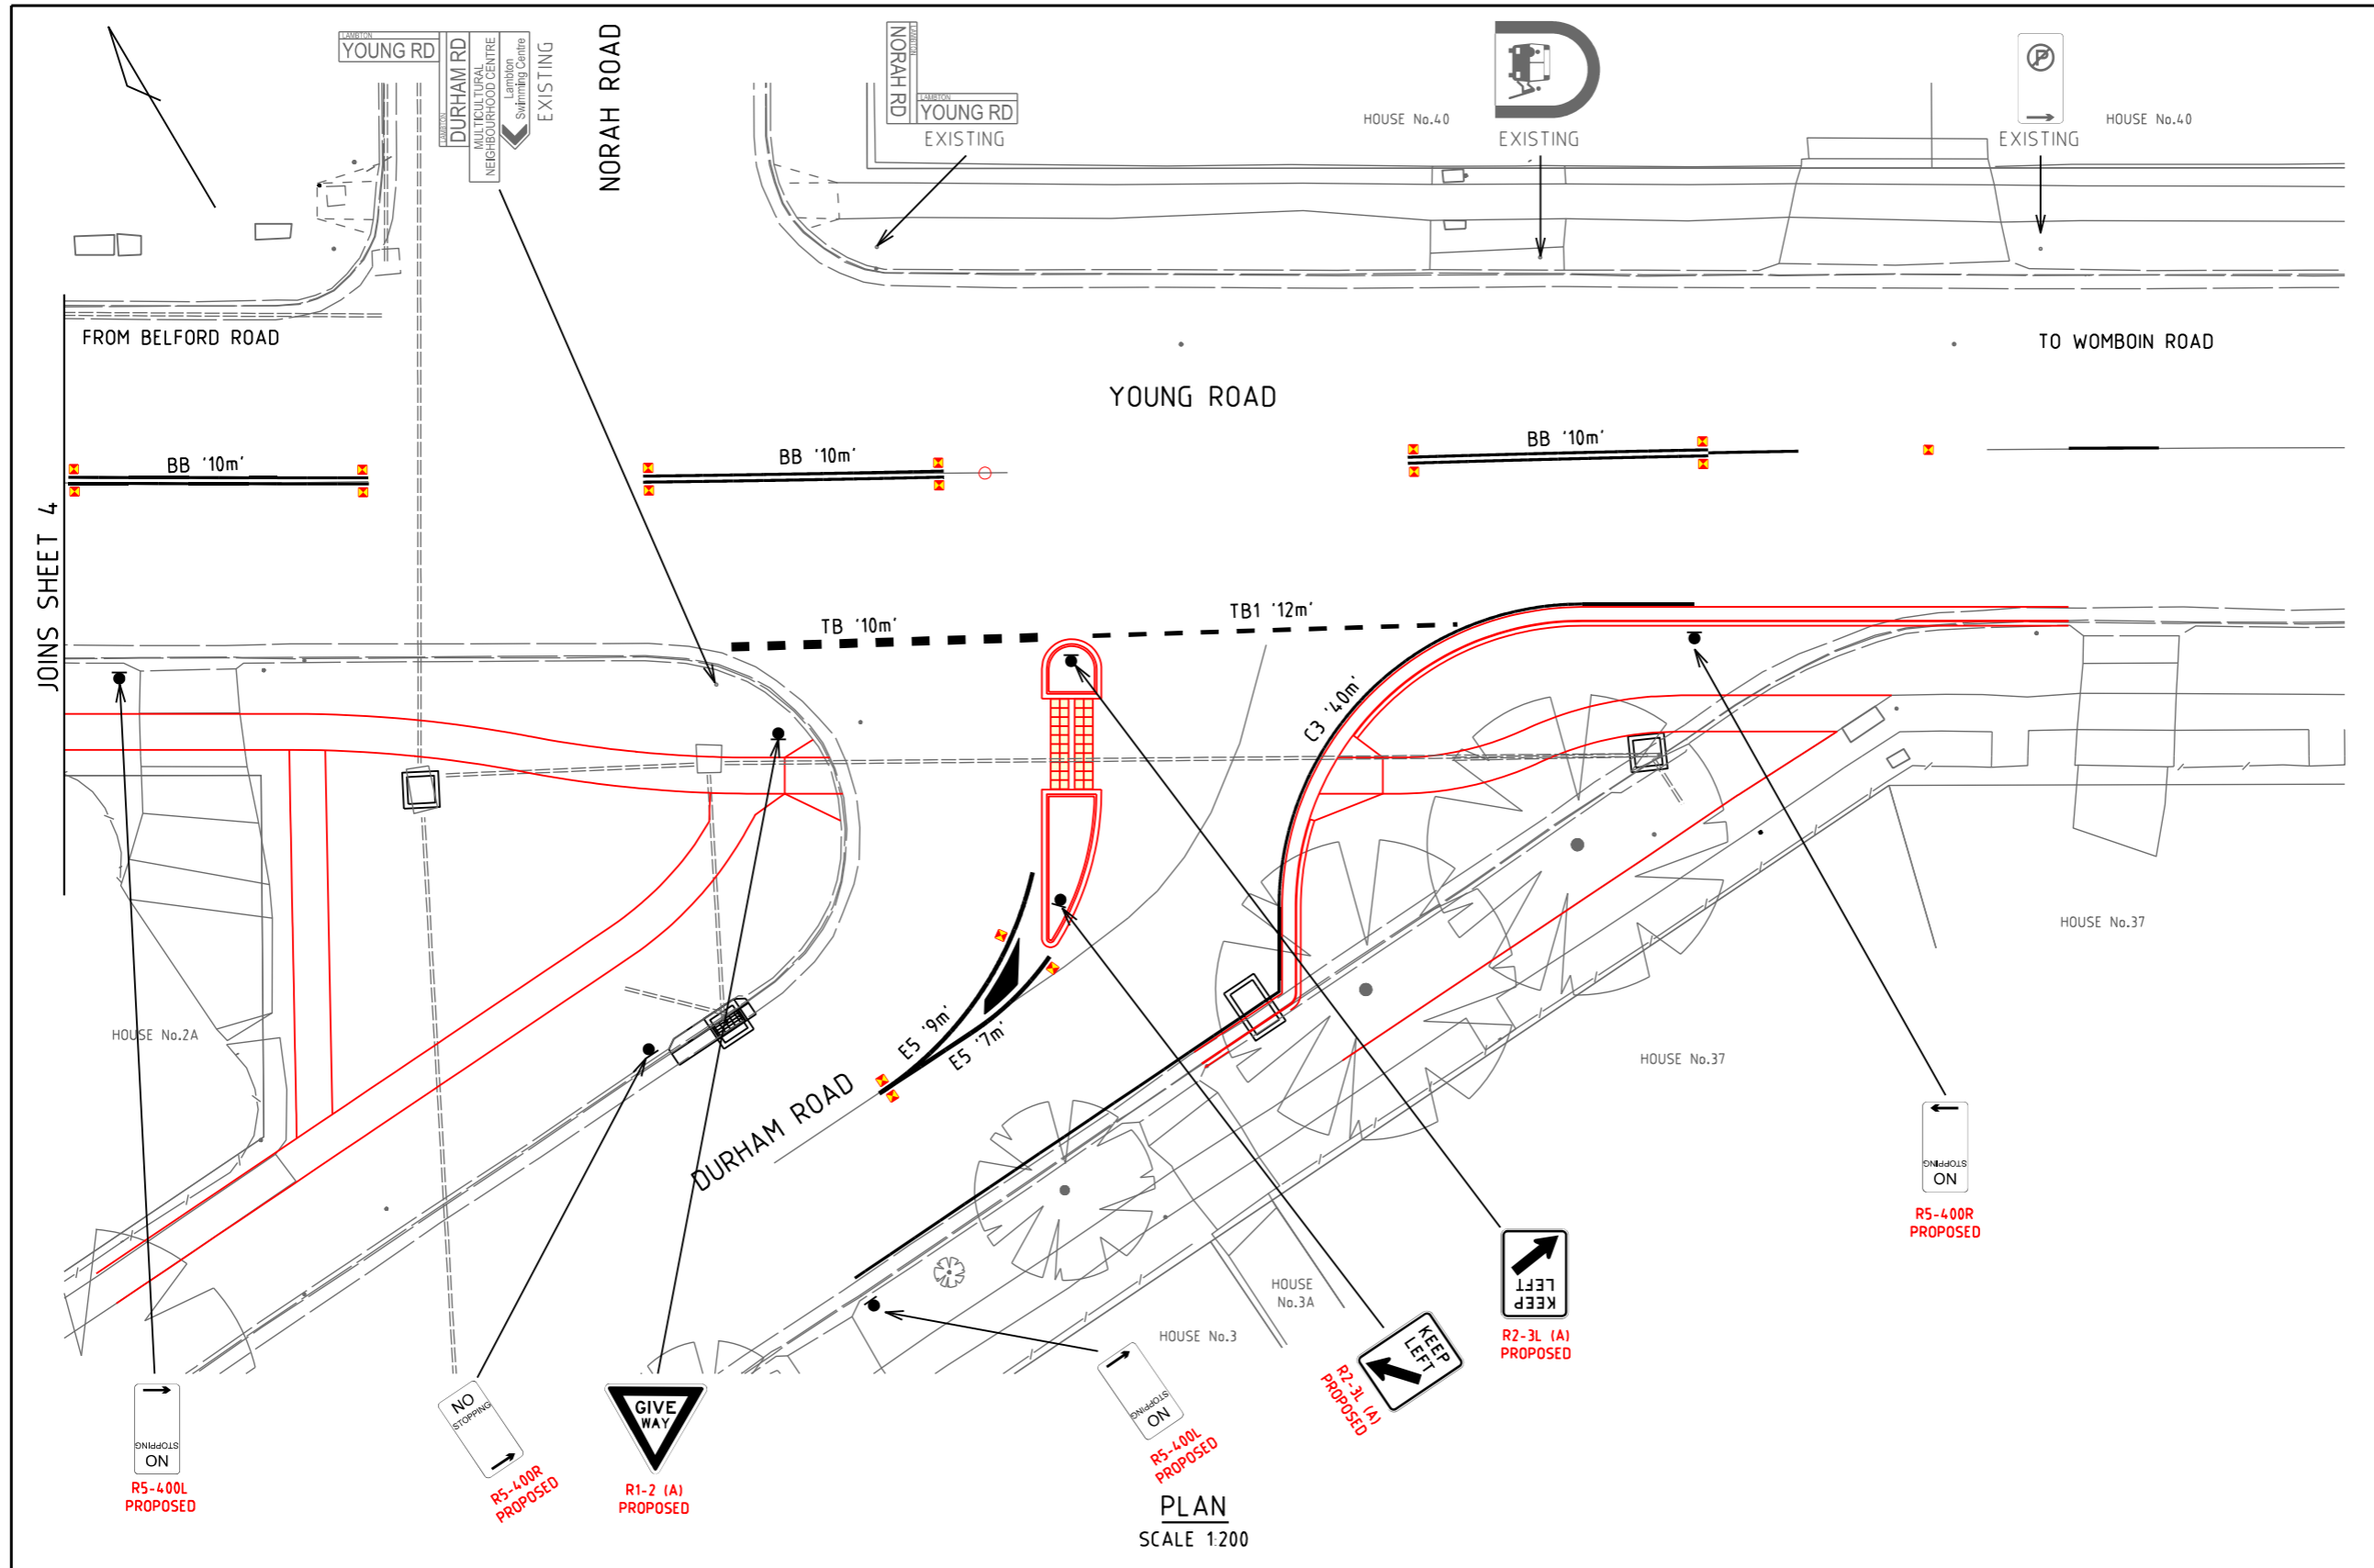

<table border="1"> <tr> <th>No.</th> <th>AMENDMENT DETAILS</th> <th>DATE</th> <th>INITIALS</th> </tr> <tr> <td>2</td> <td>SP AND LM PLAN ISSUED FOR NCTC APPROVAL</td> <td>02-07-20</td> <td>SM</td> </tr> <tr> <td>1</td> <td>SP AND LM PLAN ISSUED FOR NCTC APPROVAL</td> <td>03-12-19</td> <td>SM</td> </tr> </table>			No.	AMENDMENT DETAILS	DATE	INITIALS	2	SP AND LM PLAN ISSUED FOR NCTC APPROVAL	02-07-20	SM	1	SP AND LM PLAN ISSUED FOR NCTC APPROVAL	03-12-19	SM	<p>SCALE</p> <p>SCALE 1:200</p>	<p>INFRASTRUCTURE AND PROPERTY ASSETS AND PROJECTS CIVIL SERVICES TEAM</p> <p>DESIGNED: S MAY REVIEWED: J CARDONA</p>	<p>MICROSTATION FILE: R7832_27_S&L.dgn 12d PROJECT FILE: C4178_DESIGN.project CIVIL PROJECT No.: 2018-19/008/21471</p>	<p>SUR M.G. F.B. 538 L.B. -</p>	<p>CITY OF NEWCASTLE</p> <p>YOUNG ROAD LAMBTON FROM ORLANDO ROAD TO DURHAM ROAD PEDESTRIAN REFUGE, INTERSECTIONS AND FOOTPATH CONSTRUCTION</p>	<p>CN PLAN No. R7832 AMENDMENT No. 2</p>	<p>SHEET No. 5 OF 5 SHEETS</p>
No.	AMENDMENT DETAILS	DATE	INITIALS																		
2	SP AND LM PLAN ISSUED FOR NCTC APPROVAL	02-07-20	SM																		
1	SP AND LM PLAN ISSUED FOR NCTC APPROVAL	03-12-19	SM																		