

Public Notice – Proposed Traffic or Parking Amendment



Members of the community are invited to view and make comment on the following proposed traffic or parking amendment.

Reference No	TR2024/00590
Road/s	Buxton Lane, Adamstown
Traffic Engineer	William Arundell, Traffic Engineer
Contact No	4974 2000
Approval Authority	City of Newcastle
Notice/Submission Period	3 June 2024 to 17 June 2024

Exhibition

City of Newcastle is proposing the following traffic or parking amendment:

It is proposed to install No Parking signs on the east side of Buxton Lane Adamstown, a regulatory No Stopping signs at the intersection with Glebe Road.

The proposed changes are in response to requests from local residents to improve vehicle access in this street, as vehicles are reported to be regularly obstructing the lane by not providing the required 3 metres passing width when parking (as is required by the NSW Road Rules).

Inspections of the area have indicated that the lane is approximately 6 metres in width indicating that parking can only legally occur on one side of the street at any point.

Submissions

Any person, during the specified submission period, may make submissions to the City of Newcastle concerning the proposed traffic or parking amendment. The submissions must specify:

- the reference number TR2024/00590,
- the submitter's name, residential address, contact number; and preferably an email address, and
- whether the submission is in support or objection of the proposal.

Submissions must be made in writing and should be lodged via the [online submission form](#) on City of Newcastle's website.

Alternatively, submissions can be made by mailed to PO Box 489, Newcastle NSW 2300 or delivered in person to the Customer Service Centre at 12 Stewart Avenue, Newcastle West NSW 2302.

All submissions received are considered 'Open Access Information' under the Government Information (Public Access) Act 2009 (GIPA) and therefore may be made available to the public.


Following the closure of the submission period, the proposal and submissions received will be considered by the Newcastle City Traffic Committee at an upcoming meeting.

Submission closing date

Submissions must be received by 5.00 pm on 17 June 2024.

Notice published on City of Newcastle website on 30 May 2024.

- PROPOSED NO PARKING ZONE
- NO STOPPING ZONE

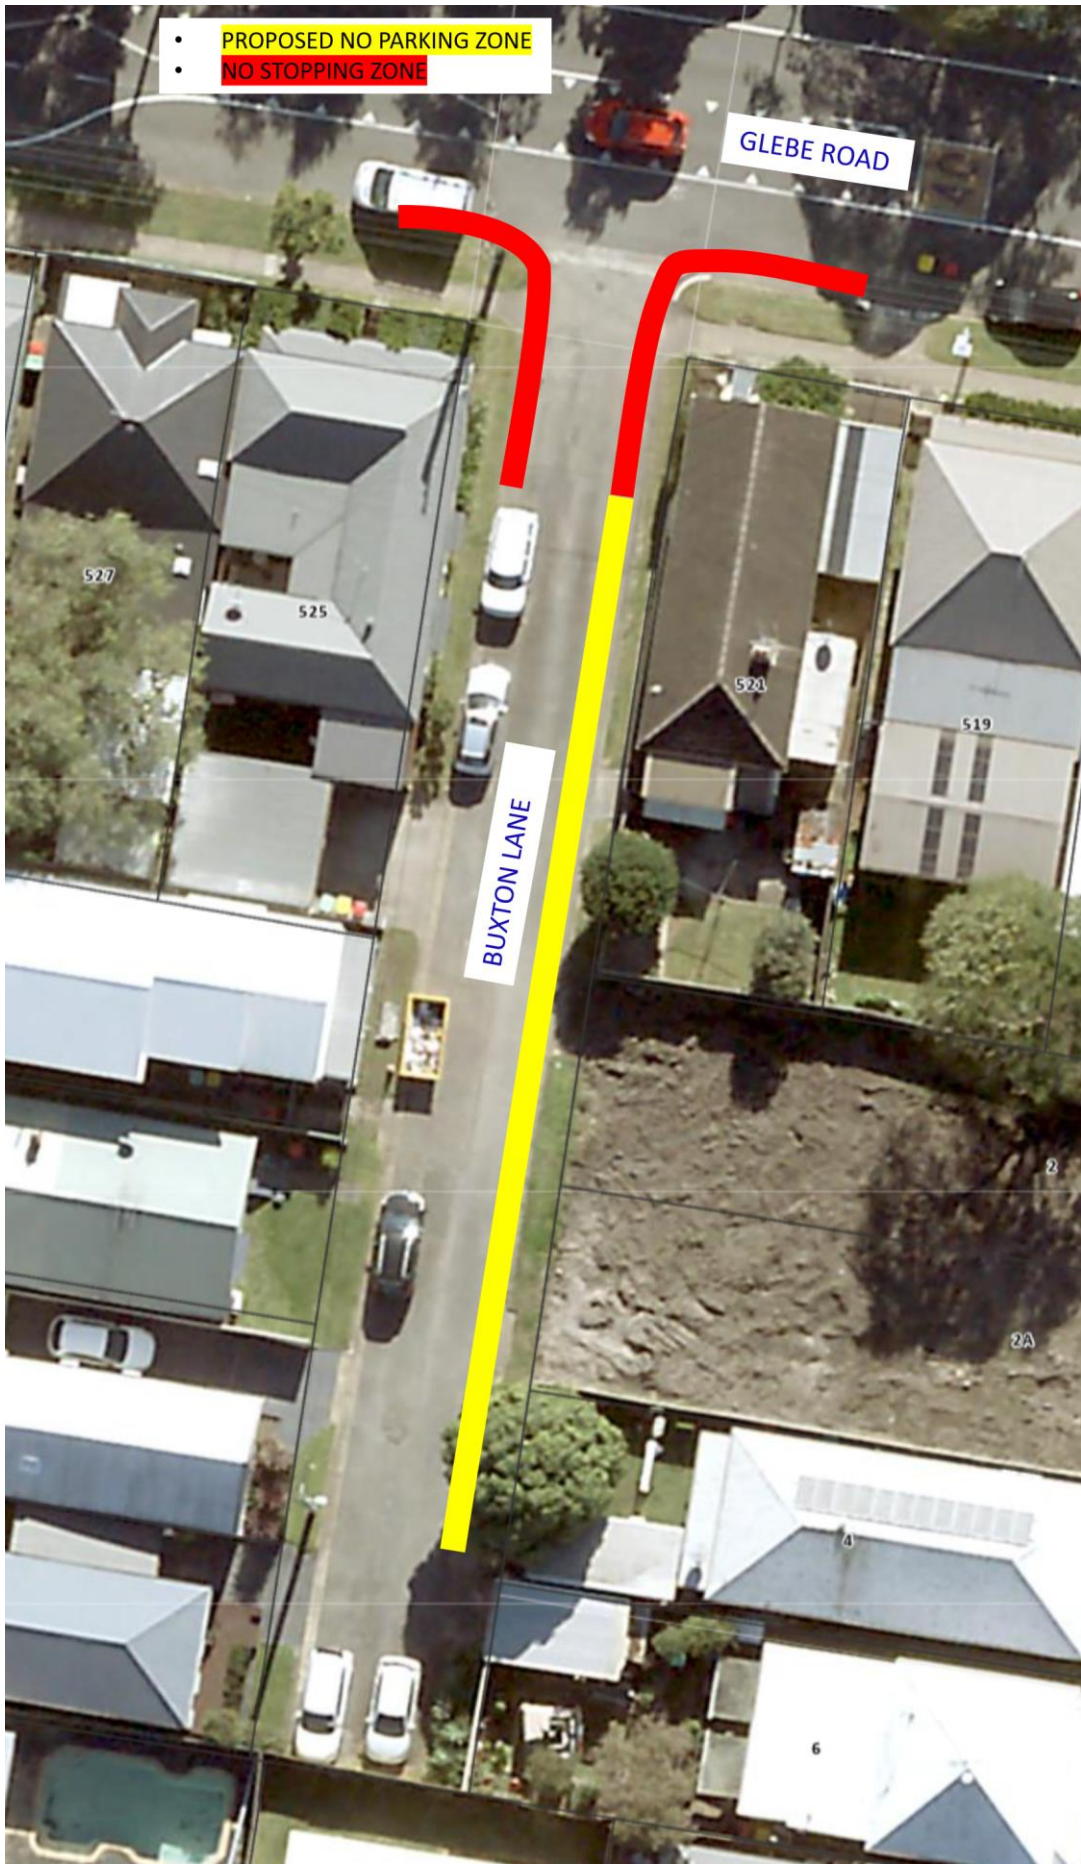

GLEBE ROAD

BUXTON LANE

527

525

521

519

2A

6