




NOTE:  
STAINLESS STEEL BOLLARD TO  
MANUFACTURERS DESIGN AND  
SPECIFICATIONS. REFLECTIVE  
TAPE IS NOT REQUIRED

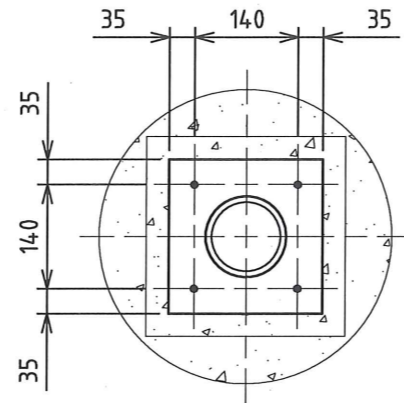

PLAN

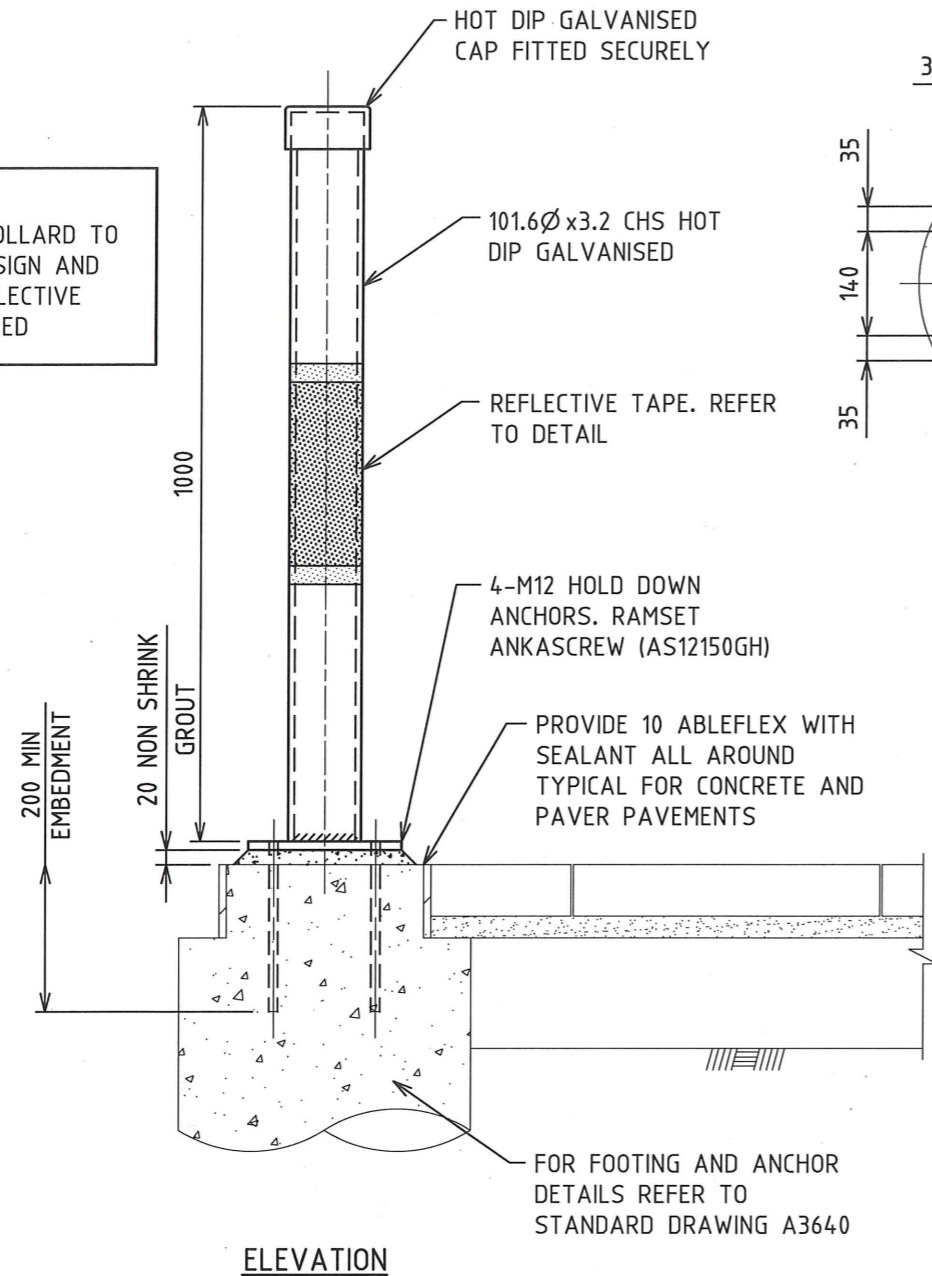

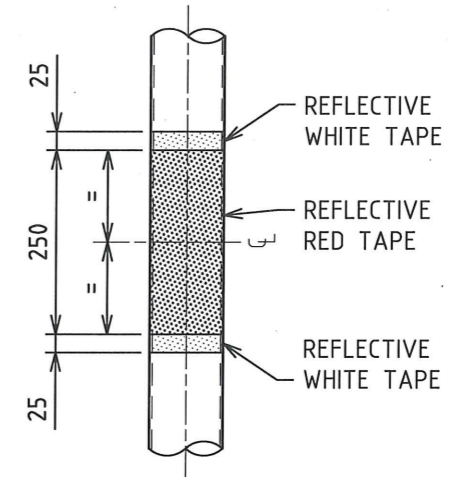

REFLECTIVE TAPE DETAILS  
SCALE 1:10

NOTES

1. ALL FIXTURES/FITTINGS ARE TO BE HOT DIP GALVANISED UNLESS NOTED OR DETAILED OTHERWISE.
2. GRIND SMOOTH EDGES AND WELDS PRIOR TO HOT DIP GALVANISING AND OTHER APPLIED FINISHES.
3. ALL WELDS ARE TO BE 40mm CONTINUOUS FILLET WELDS FROM E41XX ELECTRODES, GROUND OFF SMOOTH AND FLUSH.

GALVANISED STEEL FIXED - BOLLARD DETAILS  
SCALE 1:10

				SCALE AS SHOWN	 LIVEABLE CITY INFRASTRUCTURE MANAGEMENT SERVICES	APPROVED:  SIGNED:..... INFRASTRUCTURE MANAGEMENT SERVICES MANAGER DATE: 29.09.2016	THE CITY OF NEWCASTLE BOLLARD GALVANISED STEEL FIXED DETAILS	NCC PLAN No. <b>A3641</b>	SHEET No. 1 OF 1 SHEETS
0	CONSTRUCTION	05.07.16	T.A.						
No.	AMENDMENT DETAILS	DATE	INITIALS						
A3 ORIGINAL THIS SHEET WAS PREPARED IN COLOUR AND WILL BE INCOMPLETE IF COPIED				COORDINATE SYSTEM:	HEIGHT DATUM: AHD	REVIEWED: J.C.		AMENDMENT No.	