

PLAN
SCALE 1:20


INDICATIVE
ROOTBALL

POSSIBLE EXTENT
OF EXISTING ROAD
BASE BEHIND KERB


IF APPROVED BY THE CITY OF
NEWCASTLE REPRESENTATIVE,
LOCALLY CUT BACK EXISTING
ROAD BASE AS REQUIRED TO
ALLOW INSTALLATION OF TREE
ROOT BALL

NOTES

1. BREAK GLAZING IN CLAY SIDES AND BASE OF TREE PIT.
2. IF EXISTING SITE SOIL IS DEEMED INAPPROPRIATE AND CANNOT BE REMEDIATED, IMPORT A SOIL MIX OF SANDY LOAM TO AS4419. REFER TO THE CITY OF NEWCASTLE WEBSITE - TREE PLANTING.
3. MIX IN TERRACOTTEM AS PER MANUFACTURERS INSTRUCTION.
4. WATER THE PLANT IN THOROUGHLY DURING BACK FILLING.
5. WHERE CLEARANCES BETWEEN TREE AND PATH/KERB ARE LESS THAN 600mm, PROVIDE MULCH TO FULL WIDTH BETWEEN TREE AND KERB. WHERE CLEARANCES ARE GREATER THAN 600mm, PROVIDE MULCH TO 1200x1200 MAXIMUM PLAN DIMENSION.
6. THIS DRAWING IS TO BE READ IN CONJUNCTION WITH THE CITY OF NEWCASTLE URBAN FOREST TECHNICAL MANUAL AND NEWCASTLE STREET TREE MASTER PLAN.
7. IF PLANTING IN POOR DRAINING SOIL (EG. CLAY) SUBSOIL DRAINAGE MAY BE REQUIRED. REFER TO STANDARD DRAWING A3008 FOR REQUIREMENTS

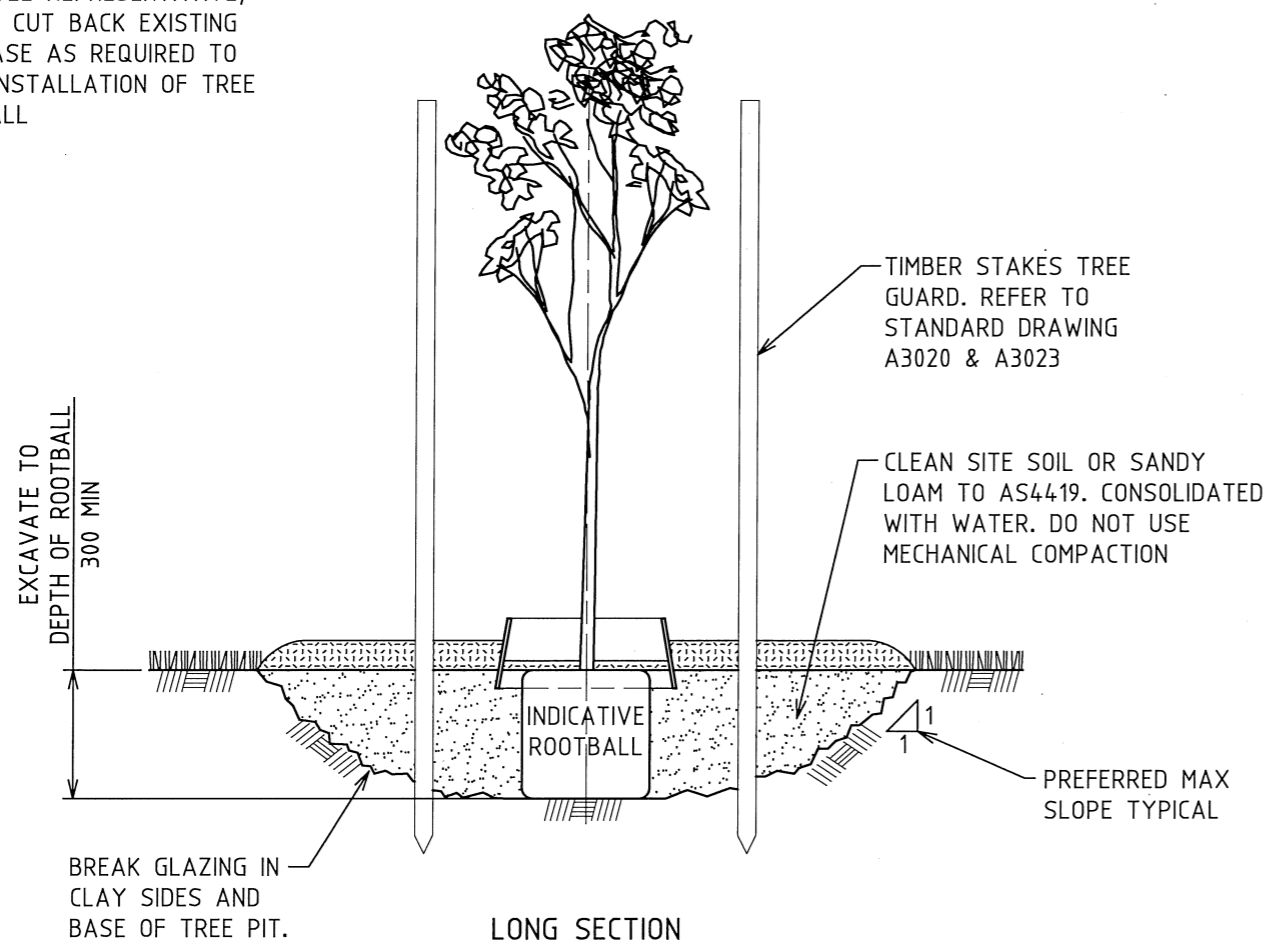

LONG SECTION
SCALE 1:20

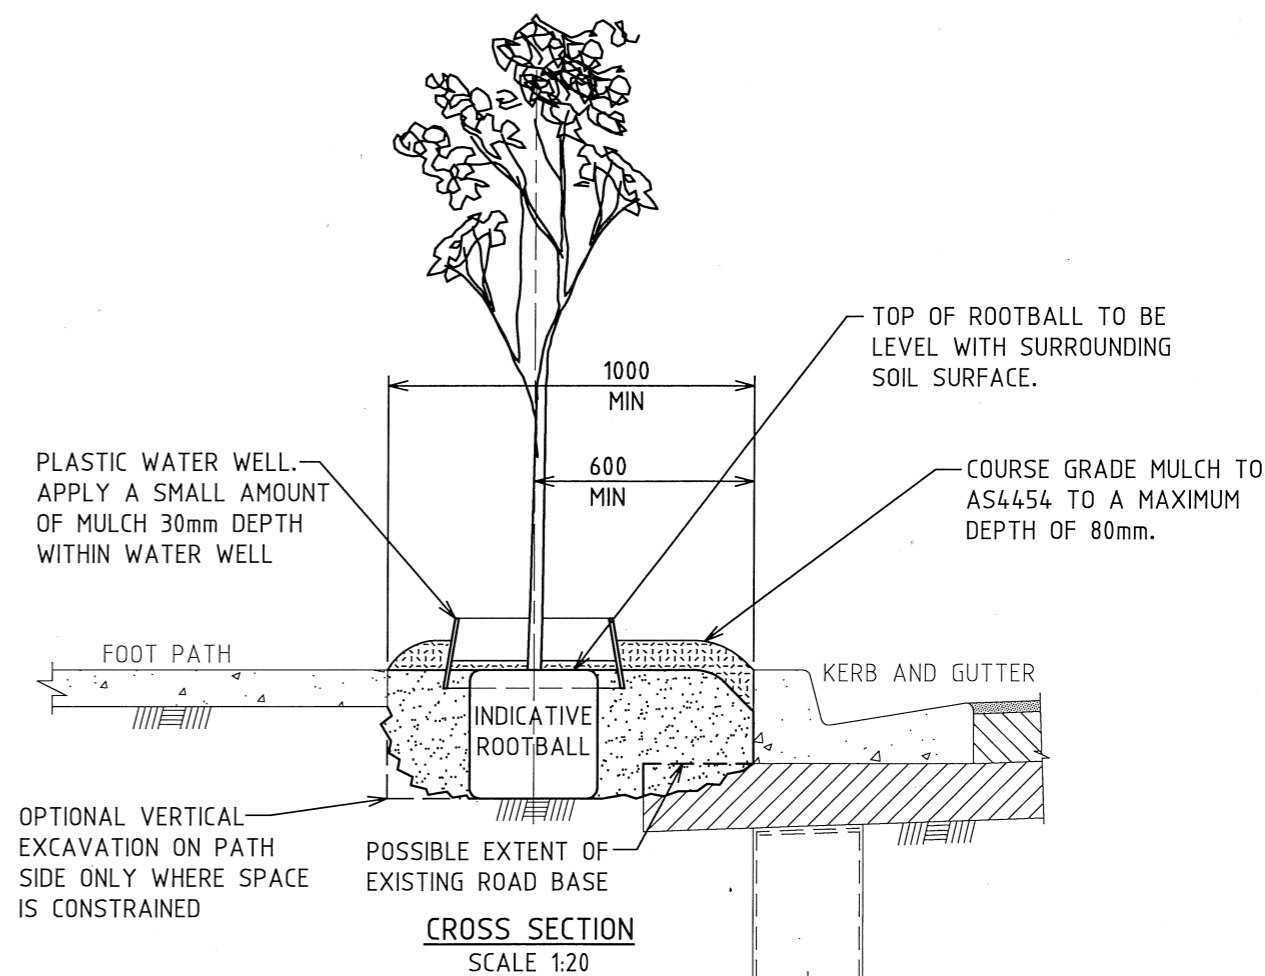

CROSS SECTION
SCALE 1:20

TREE PLANTING - EXISTING RESIDENTIAL STREET VERGE - UP TO 50 LITRE TREE

<table border="1"> <tr> <td>1</td> <td>CONSTRUCTION</td> <td>18.12.14</td> <td>T.A.</td> </tr> <tr> <td>0</td> <td>PRELIMINARY</td> <td>18.11.14</td> <td>T.A.</td> </tr> <tr> <td>No.</td> <td>AMENDMENT DETAILS</td> <td>DATE</td> <td>INITIALS</td> </tr> </table>				1	CONSTRUCTION	18.12.14	T.A.	0	PRELIMINARY	18.11.14	T.A.	No.	AMENDMENT DETAILS	DATE	INITIALS	SCALE AS SHOWN	LIVEABLE CITY INFRASTRUCTURE MANAGEMENT SERVICES	APPROVED: SIGNED: _____ INFRASTRUCTURE MANAGEMENT SERVICES MANAGER DATE: 16/1/15	THE CITY OF NEWCASTLE TREE PLANTING EXISTING RESIDENTIAL STREET VERGE UP TO 50 LITRE TREE	NCC PLAN No. A3001 AMENDMENT No.	SHEET No. 1 OF 1 SHEETS
1	CONSTRUCTION	18.12.14	T.A.																		
0	PRELIMINARY	18.11.14	T.A.																		
No.	AMENDMENT DETAILS	DATE	INITIALS																		
A3 ORIGINAL THIS SHEET WAS PREPARED IN COLOUR AND WILL BE INCOMPLETE IF COPIED				COORDINATE SYSTEM:	HEIGHT DATUM: AHD	REVIEWED: J.C.	AMENDMENT No.	SHEETS													