



**NOTES**  
 1. REFER TO DRAWING A2400 FOR NOTES AND SPECIFICATIONS


**REFERENCES**  
 1. SYDNEY METROPOLITAN CATCHMENT MANAGEMENT AUTHORITY (TYPICAL DRAWINGS FOR WSUD)

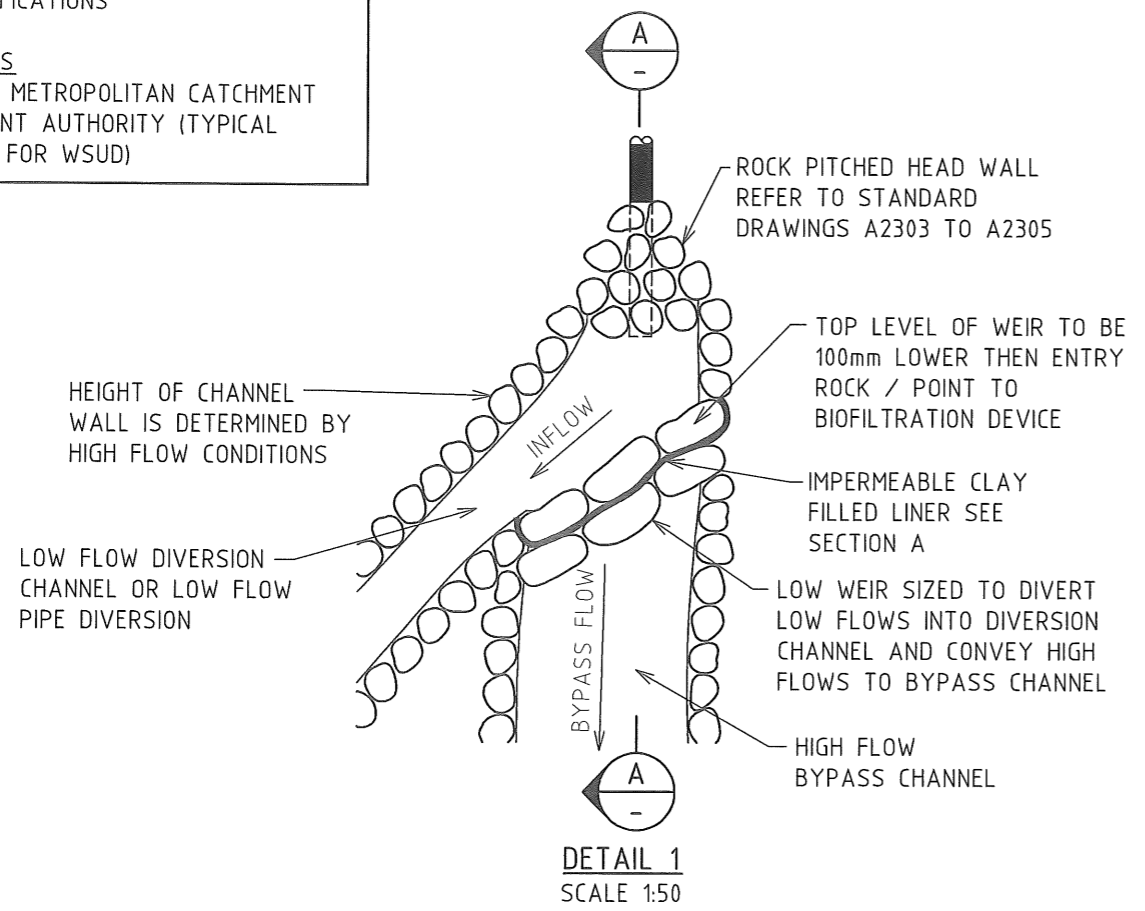


**DETAIL 1**  
SCALE 1:50

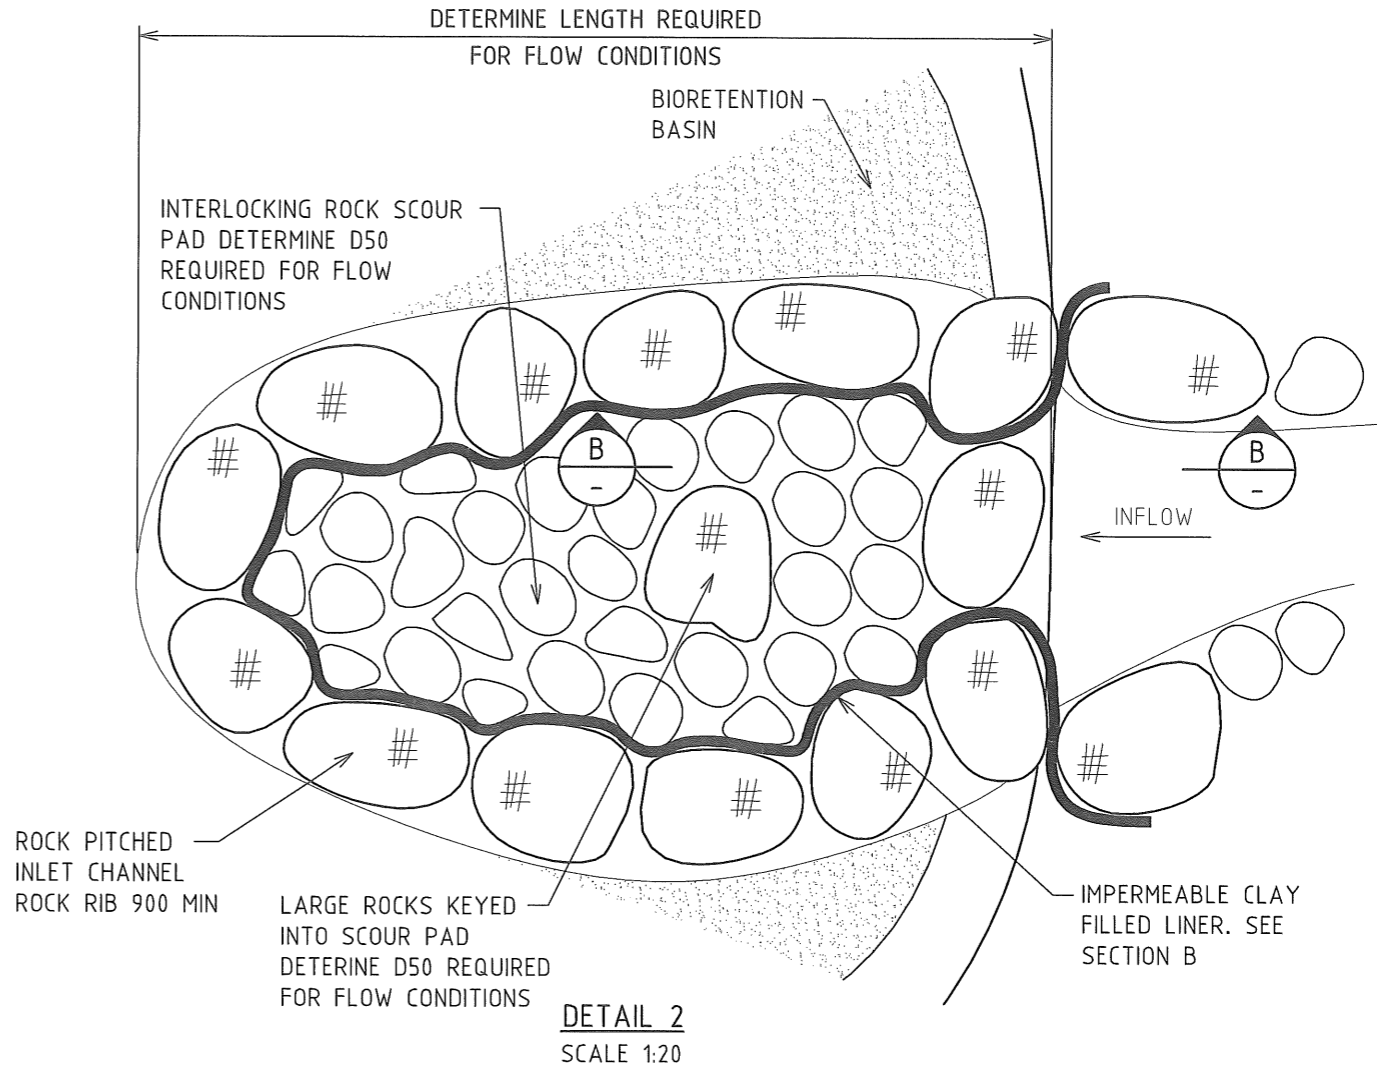

**DETAIL 2**  
SCALE 1:20

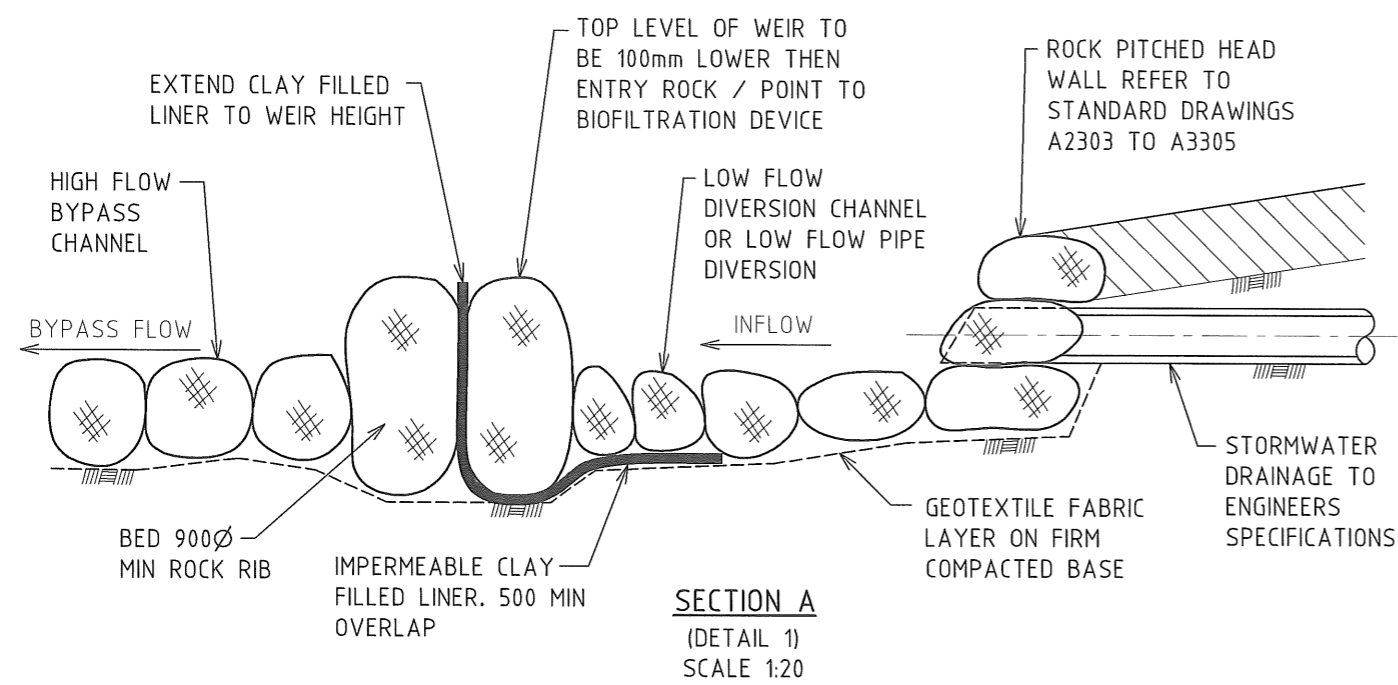

**SECTION A**  
(DETAIL 1)  
SCALE 1:20

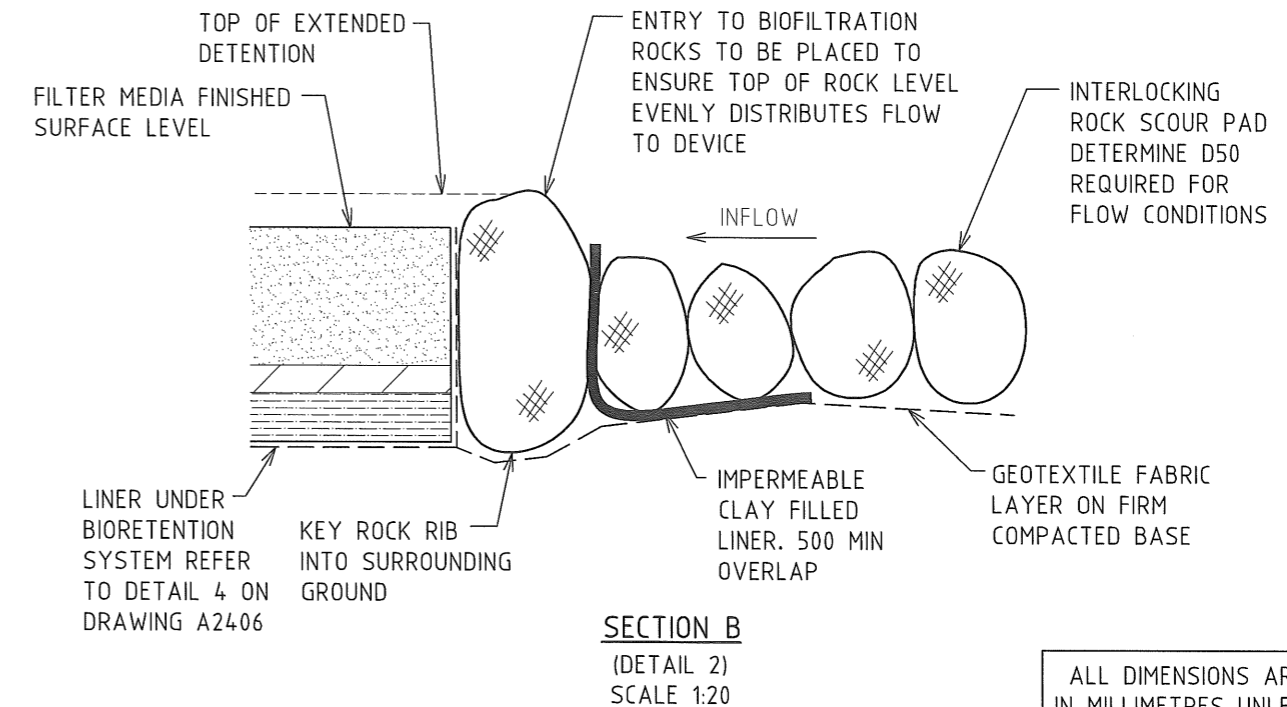

**SECTION B**  
(DETAIL 2)  
SCALE 1:20

ALL DIMENSIONS ARE IN MILLIMETRES UNLESS NOTED OTHERWISE

				SCALE	LIVEABLE CITY INFRASTRUCTURE MANAGEMENT SERVICES	APPROVED:  SIGNED: ..... INFRASTRUCTURE MANAGEMENT SERVICES MANAGER DATE: 11/6/13	<b>THE CITY OF NEWCASTLE</b> WSUD BIORETENTION SYSTEM DETAILS	NCC PLAN No.	SHEET No.
				AS SHOWN				REVIEWED: J.C.	A2405
1	CONSTRUCTION	11.06.13	J.C.						
0	PRELIMINARY - FOR REVIEW AND COMMENT ONLY	11.01.13	J.C.						
No.	AMENDMENT DETAILS	DATE	INITIALS						
A3 ORIGINAL THIS SHEET WAS PREPARED IN COLOUR AND WILL BE INCOMPLETE IF COPIED				COORDINATE SYSTEM:	HEIGHT DATUM: AHD			AMENDMENT No.	