



SECTION

DRINKING FOUNTAIN - STANDARD BUBBLER
SCALE 1:10

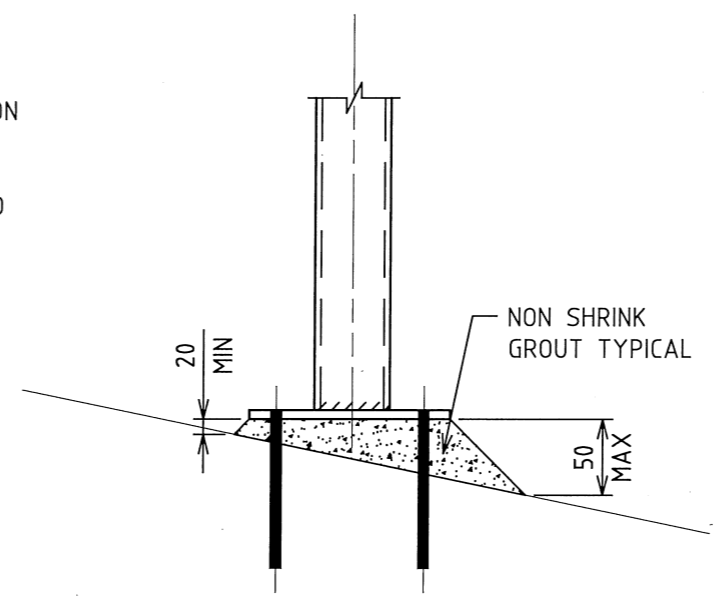

SLOPING SURFACE DETAIL
SCALE 1:10

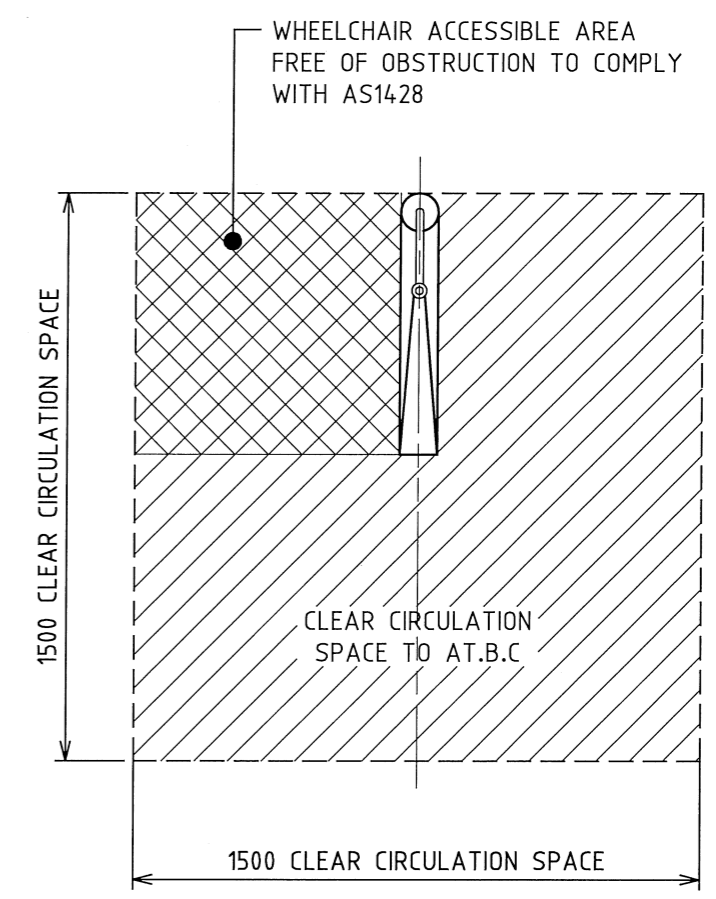

PLAN

DRINKING FOUNTAIN - STANDARD BUBBLER
SCALE 1:20

1	CONSTRUCTION	18.12.14	T.A.
0	PRELIMINARY	18.11.14	T.A.
No.	AMENDMENT DETAILS	DATE	INITIALS

A3 ORIGINAL THIS SHEET WAS PREPARED IN COLOUR AND WILL BE INCOMPLETE IF COPIED

SCALE	AS SHOWN
COORDINATE SYSTEM:	HEIGHT DATUM: AHD

LIVEABLE CITY
INFRASTRUCTURE
MANAGEMENT SERVICES

REVIEWED: J.C.

APPROVED:

SIGNED: *[Signature]*
INFRASTRUCTURE MANAGEMENT SERVICES MANAGER

DATE: 16/11/15

THE CITY OF NEWCASTLE

DRINKING FOUNTAINS
STANDARD BUBBLER

NCC PLAN No.	A3670	SHEET No.	1
AMENDMENT No.		OF	1
		SHEETS	1