



NATIONAL PARK NORTH WEST CORNER

3 Oct 2024 Revision N

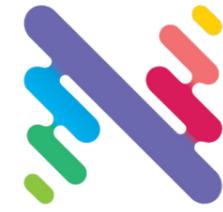

City of
Newcastle

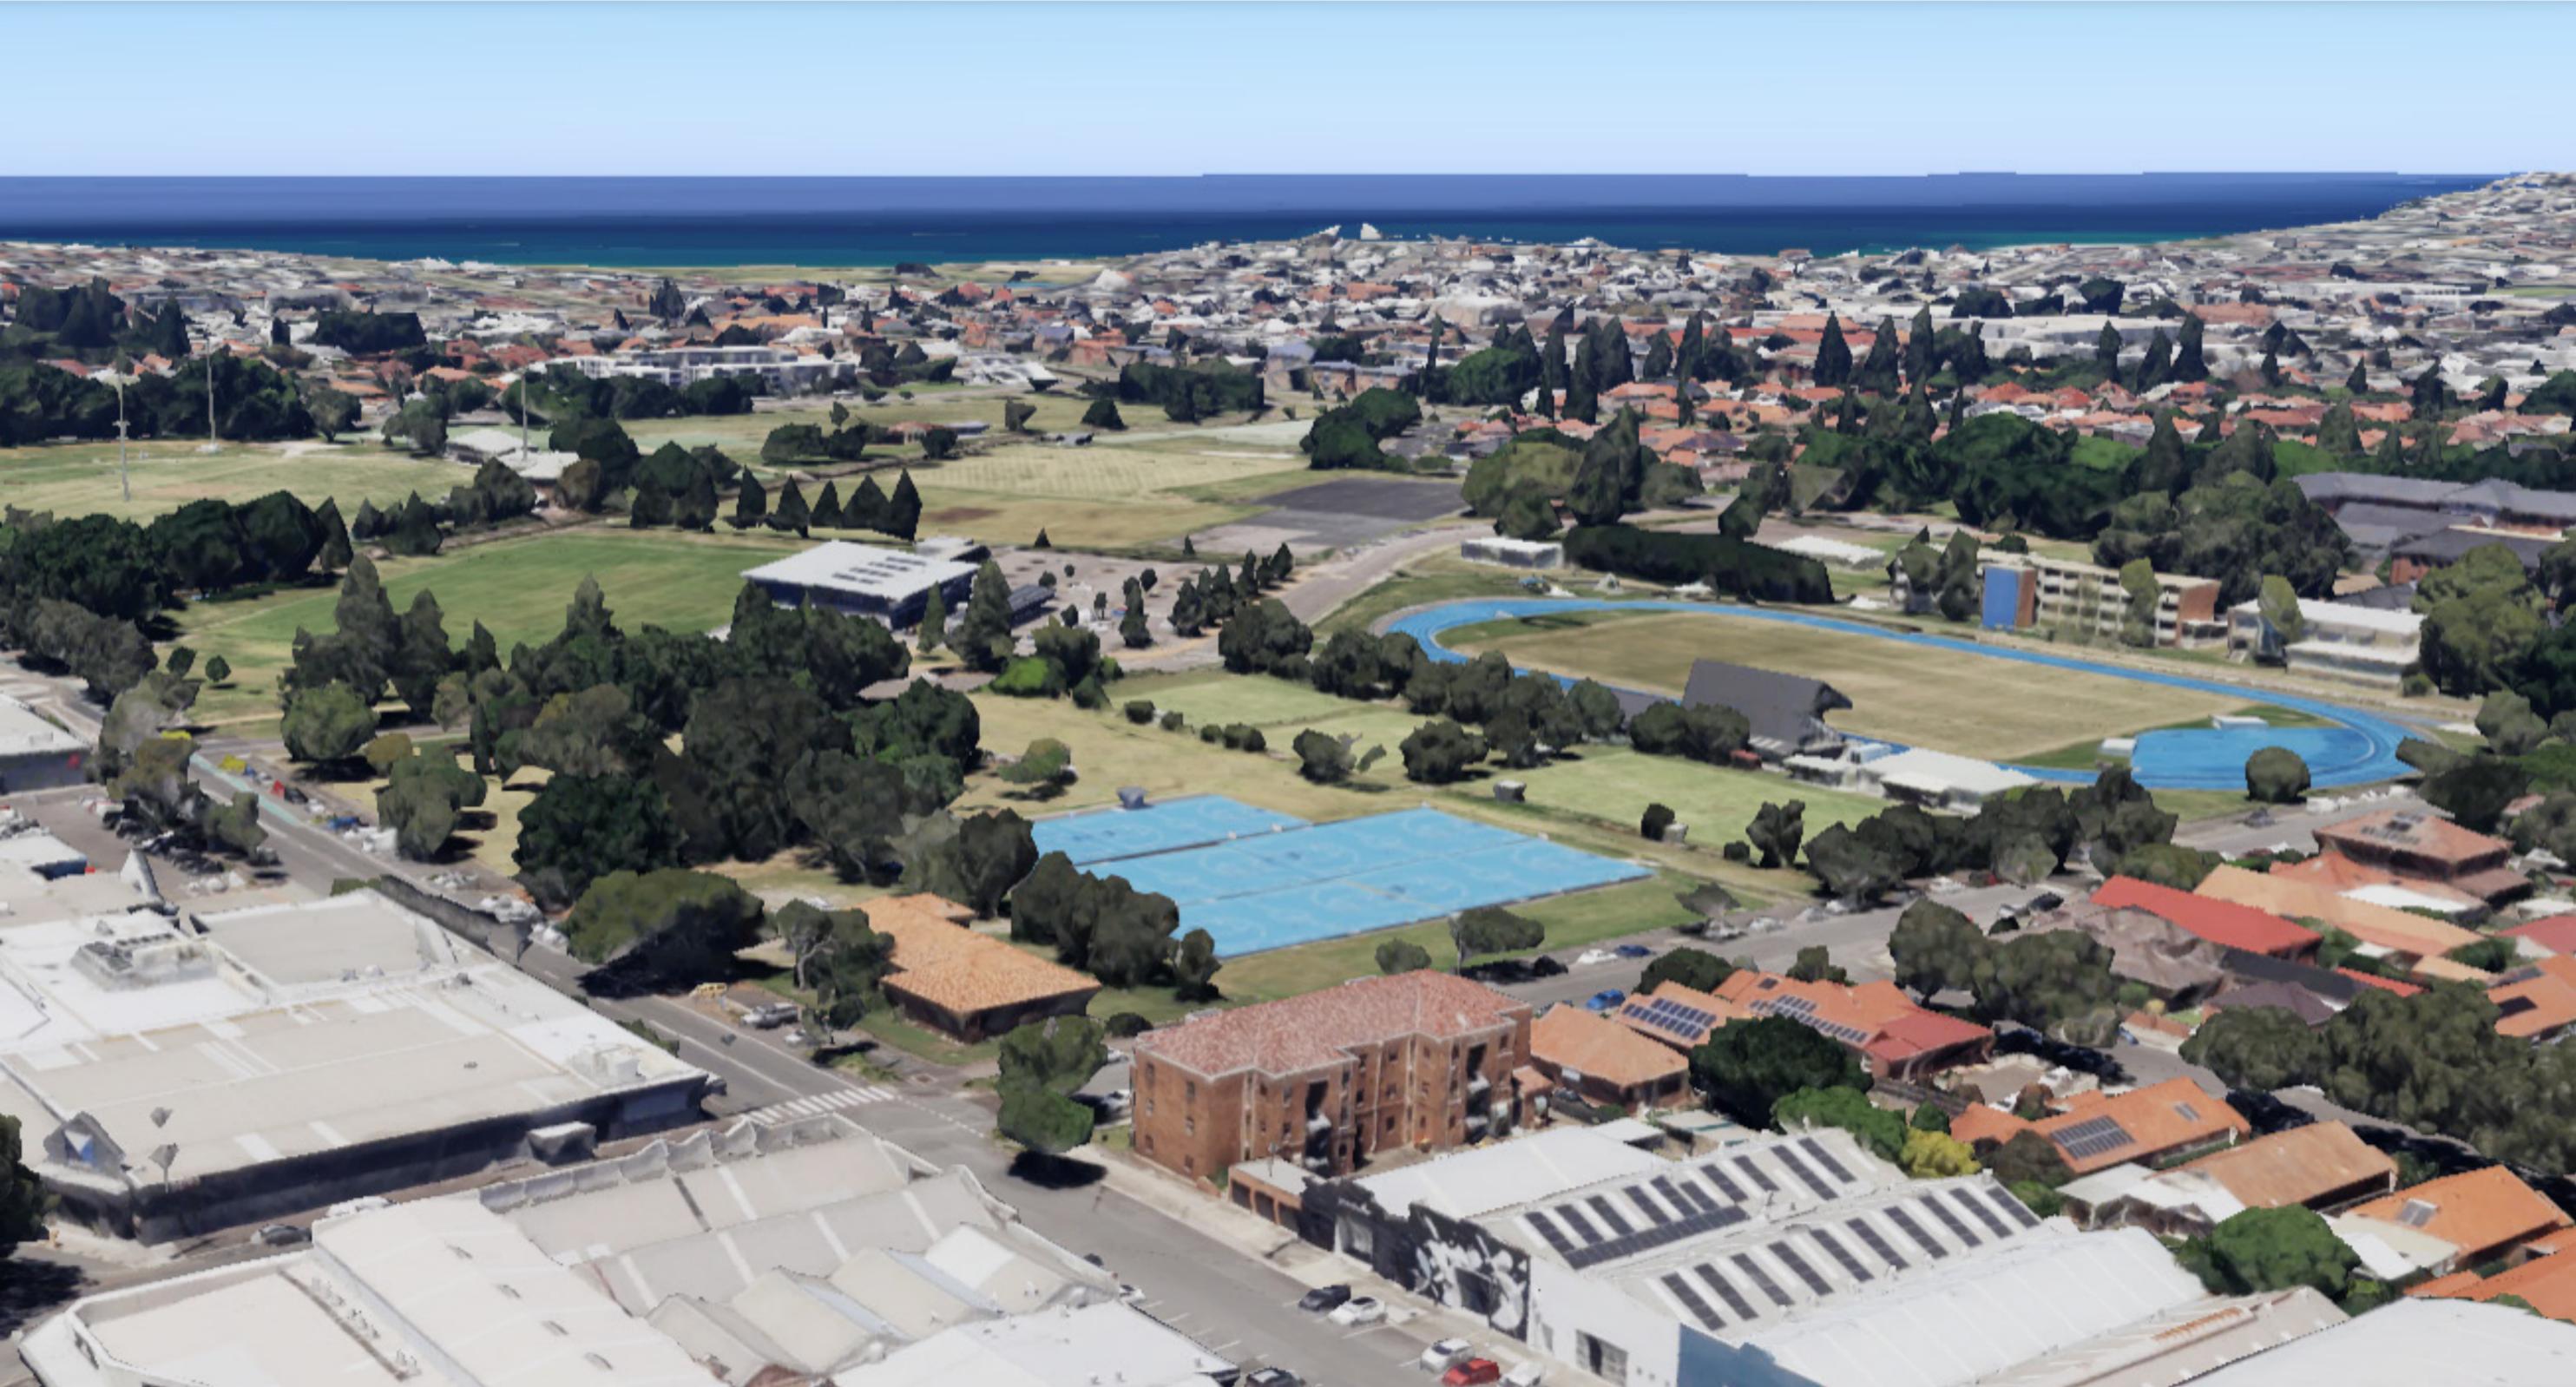

National Park is a significant sporting and recreational facility used by people from across the Newcastle region as well as by the local community. In addition to being a major venue for a variety of organised sports, National Park is also a valued passive recreation and open space park close to the Newcastle CBD.

Key Aim


A key aim of the plan is to enhance existing passive recreation areas with supplementary landscaping, park furniture and pathway connections while increasing green space in the CBD.



National Park

Plan of Management 2012

*Recommendation for site:
Investigate possible alternative uses of the building and surrounds for recreation, open space or community uses offering greater access/use of this venue for the wider Newcastle community.*

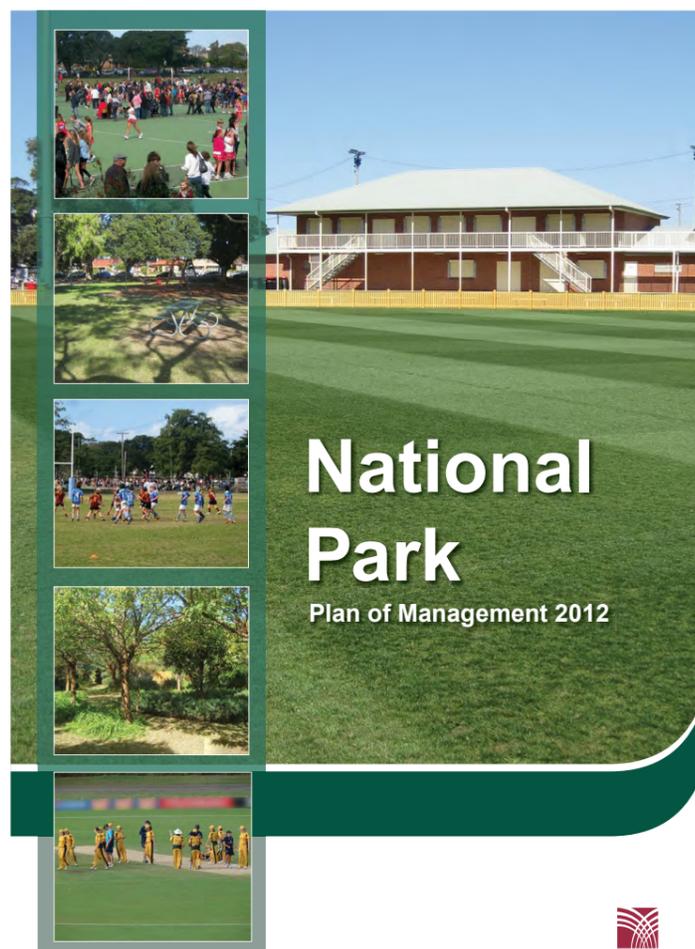

Strategic Sports Plan 2020

*Recommendation for Site:
Develop the north west corner of the site as a recreation park, to address deficiencies in inner city parkland catering for range of active and passive activities*

NATIONAL PARK NORTH WEST CORNER


LANDSCAPE CONCEPT PLAN

3 Oct 2024 Revision N P1

FOR INTERNAL REVIEW

DRAFT



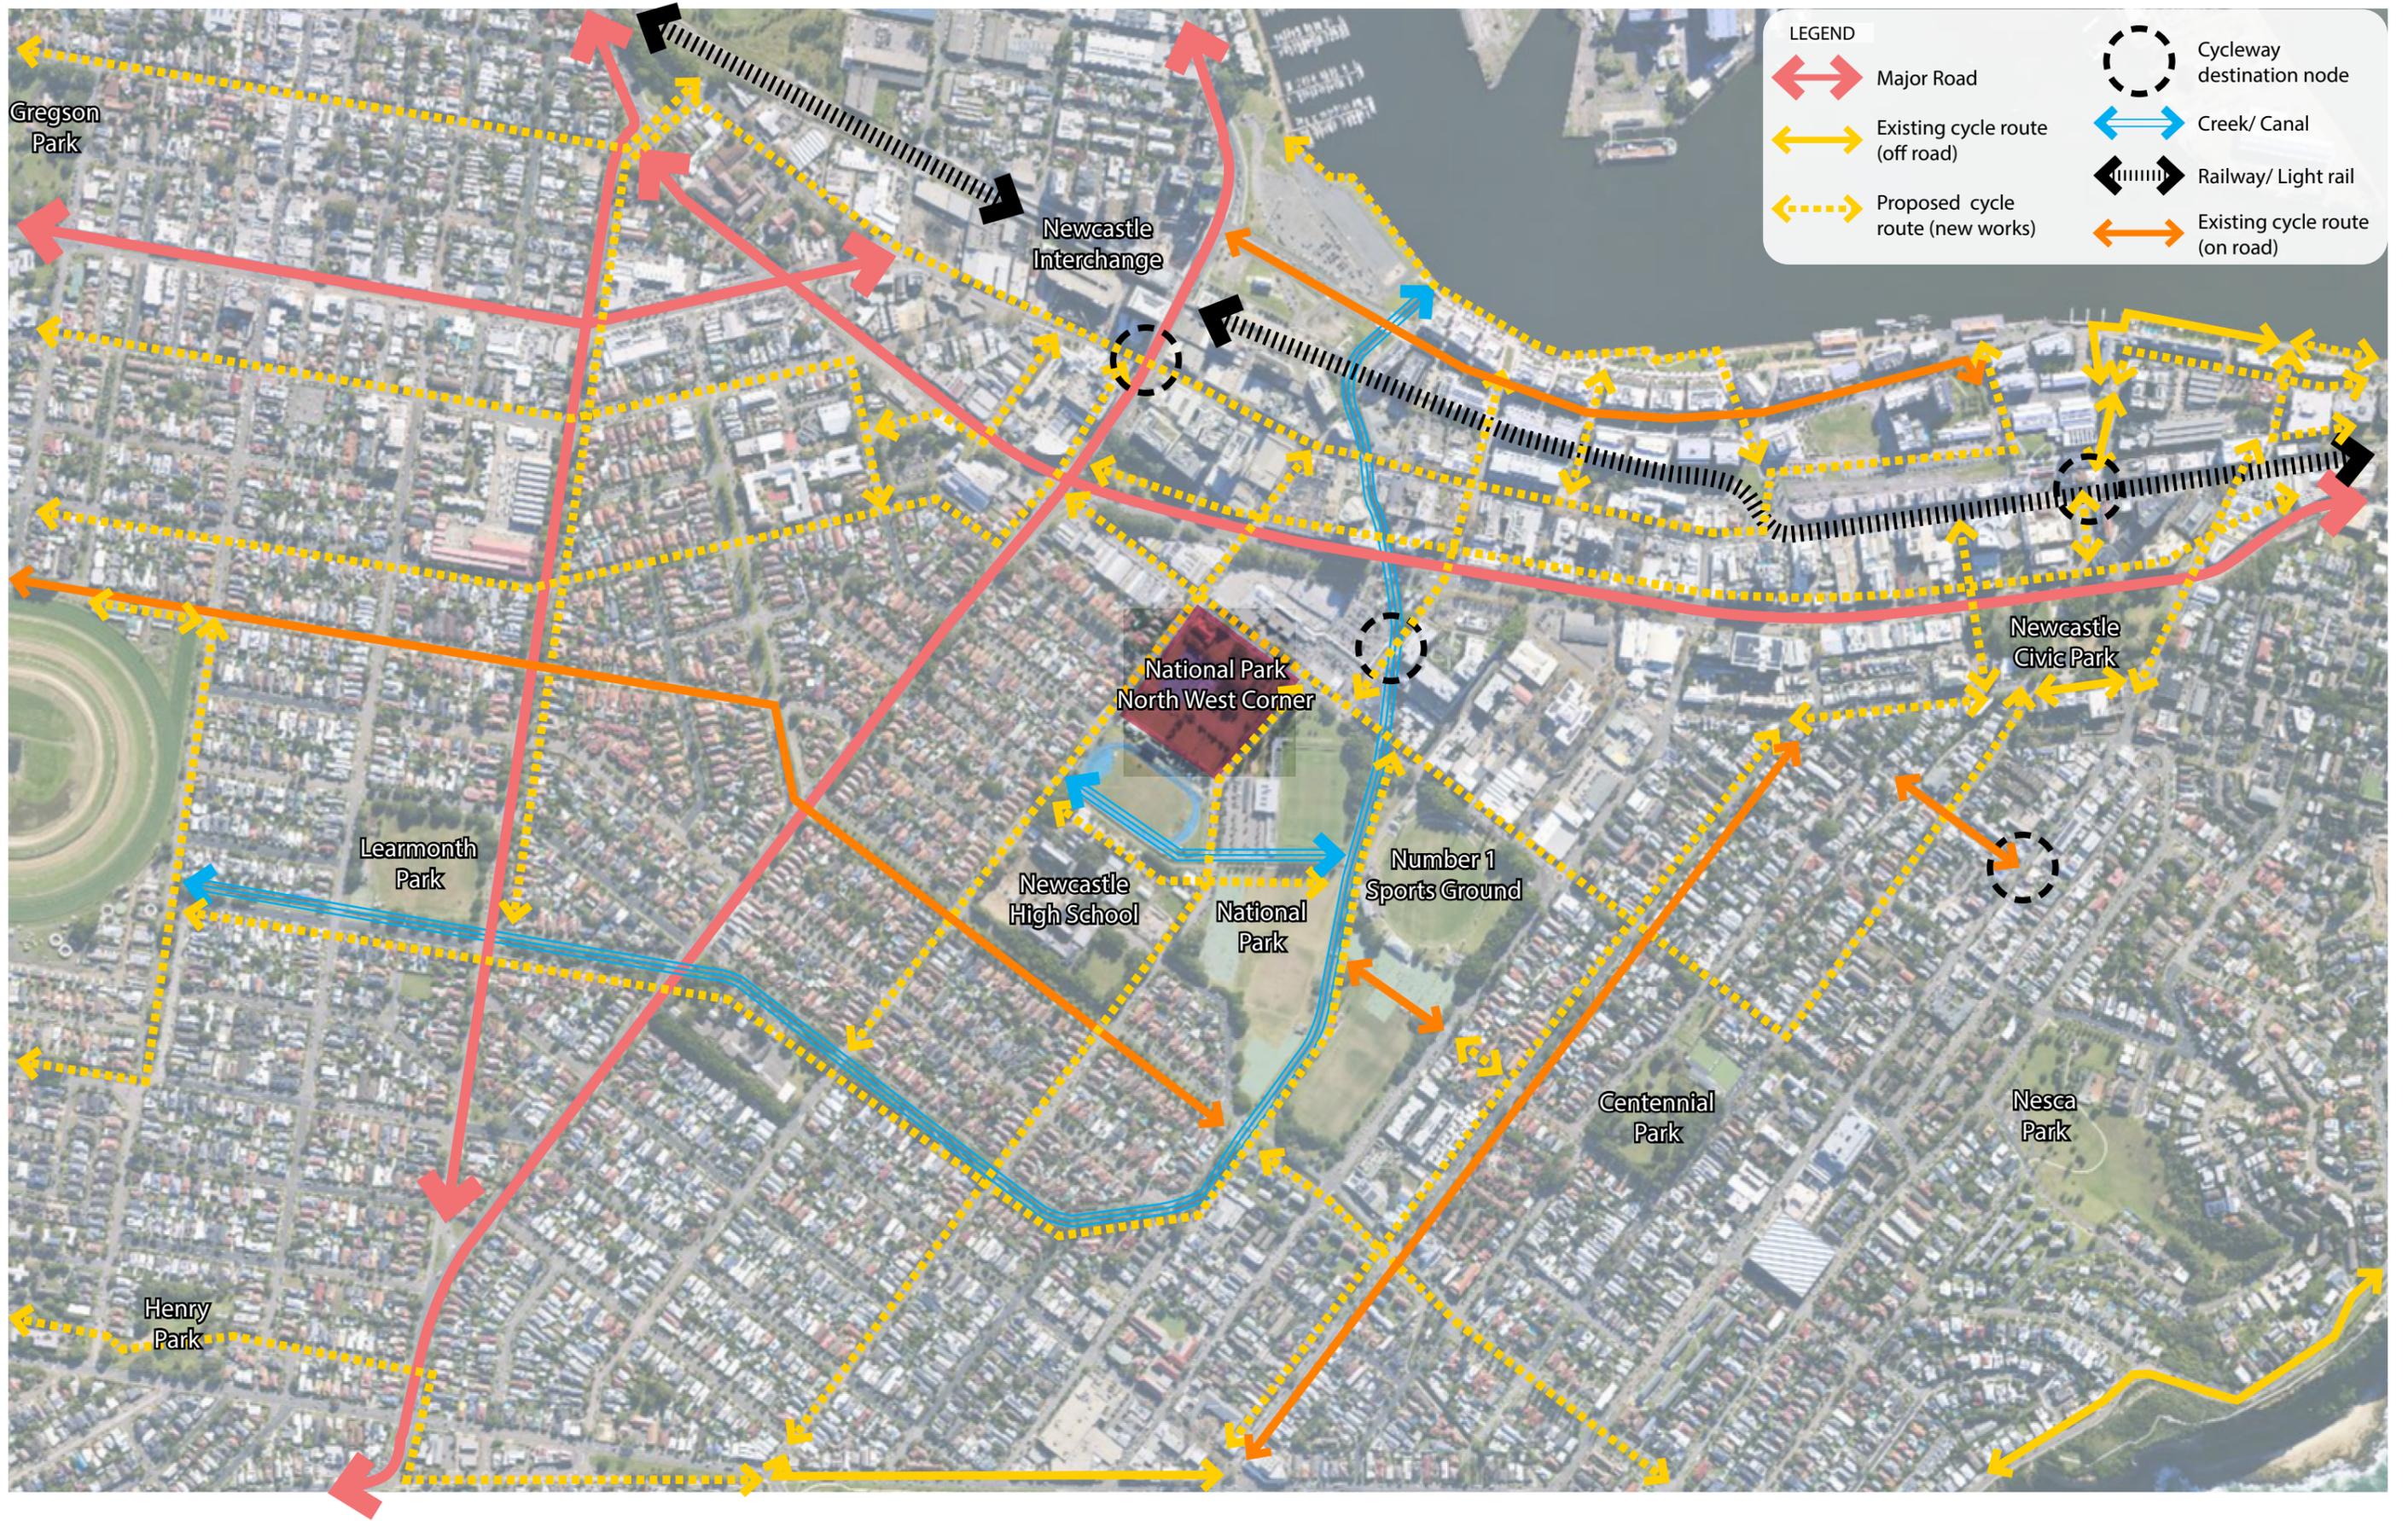

NATIONAL PARK NORTH WEST CORNER

LANDSCAPE CONCEPT PLAN

3 Oct 2024 Revision N P2

FOR INTERNAL REVIEW

DRAFT



1:8000 @A3



City of Newcastle



- ⑩ Proposed trees
 - ⑪ Picnic set (seats and table)
 - ⑫ Existing seats
 - ⑬ Proposed pathway connects to existing path
 - ⑭ Proposed sandstone tiered seating with stair access
 - ⑮ Security lighting along pathway and toilet
 - ⑯ Proposed raised FRP grating walkway is designed to accommodate the existing trees, pending final arborist assessment
- TRAFFIC IMPROVEMENT**
- ⑰ Separate Intersection upgrade, pedestrian and cycle connections, and street trees to be confirmed under future project works.

DESIGN NOTE

- Proposed tree
- Existing trees to be removed
- Existing park boundary

- ① Former Wal Young House site
- ② Toilets facing pathway
- ③ 1.5m wide pathway
- ④ Bike racks
- ⑤ Bubbler
- ⑥ Large shelter (10m x 6m)
- ⑦ Pathway connects to existing basketball courts
- ⑧ Additional understorey planting and increase mulch ring size underneath the existing fig tree
- ⑨ Pathway to avoid fig trees roots. One medium size tree is proposed to be removed with new trees replacement



Proposed toilets



Large shelter with picnic sets and barbeque

Note: The proposed works are contingent upon the completion of a detailed design and the evaluation of site-specific constraints.

NATIONAL PARK NORTH WEST CORNER

LANDSCAPE CONCEPT PLAN

3 Oct 2024 Revision N P3

FOR INTERNAL REVIEW

DRAFT

